

TENDER DRAWINGS FOR UPGRADING OF

# YOUTH CENTRE OF GOODLANDS

NATIONAL YOUTH COUNCIL  
2022

**Client:** NATIONAL YOUTH COUNCIL

Mezzanine, Citadelle Mall,  
Corner Louis Pasteur & Sir Virgil Naz Streets,  
Port Louis.


☎ (230) 206 17 84



**Draughtsman:** FASHION AND DESIGN INSTITUTE

Block A, MITD Complex, Ebène, Reduit.

☎ (230) 467 62 77

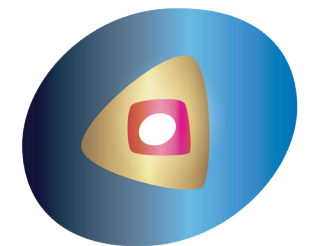

**fashion  
& design  
institute**

REVAMPING OF NATIONAL YOUTH CENTRES  
TENDER DRAWINGS  
GOODLANDS

# 2022.


03.06.2022

## UPGRADING OF YOUTH CENTRE AT GOODLANDS


### LIST OF DRAWINGS

| S/N | DRAWING TITLE                                           | Drawing Number  |
|-----|---------------------------------------------------------|-----------------|
| 1   | LOCATION PLAN                                           | GOO /014/NYC001 |
| 2   | SITE PLAN A (EXISTING)                                  | GOO /014/NYC002 |
| 3   | SITE PLAN B (PROPOSED DEVELOPMENT)                      | GOO /014/NYC003 |
| 4   | EXISTING GROUND FLOOR PLAN                              | GOO /014/NYC004 |
| 5   | EXISTING ELEVATION PLAN                                 | GOO /014/NYC005 |
| 6   | DEMOLITION GROUND FLOOR PLAN                            | GOO /014/NYC006 |
| 7   | PROPOSED GROUND FLOOR PLAN                              | GOO /014/NYC007 |
| 8   | PROPOSED ELEVATION PLAN                                 | GOO /014/NYC008 |
| 9   | DISABLED TOILET                                         | GOO /014/NYC009 |
| 10  | DISABLED TOILET – STRUCTURAL DETAILS                    | GOO /014/NYC010 |
| 11  | SCHEDULE OF GLAZED PARTITION FOR OFFICES                | GOO /014/NYC011 |
| 12  | SCHEDULE OF OPENINGS 1 (MAIN BUILDING & DISABLE TOILET) | GOO /014/NYC012 |
| 13  | SCHEDULE OF OPENINGS 2 (MAIN BUILDING & DISABLE TOILET) | GOO /014/NYC013 |
| 14  | WATCHMAN POST                                           | GOO /014/NYC014 |
| 15  | WATCHMAN POST – STRUCTURAL DETAILS                      | GOO /014/NYC015 |
| 16  | SCHEDULE OF OPENINGS (WATCHMAN POST)                    | GOO /014/NYC016 |
| 17  | WATER DISPOSAL DETAILS                                  | GOO /014/NYC017 |

LOCATION PLAN

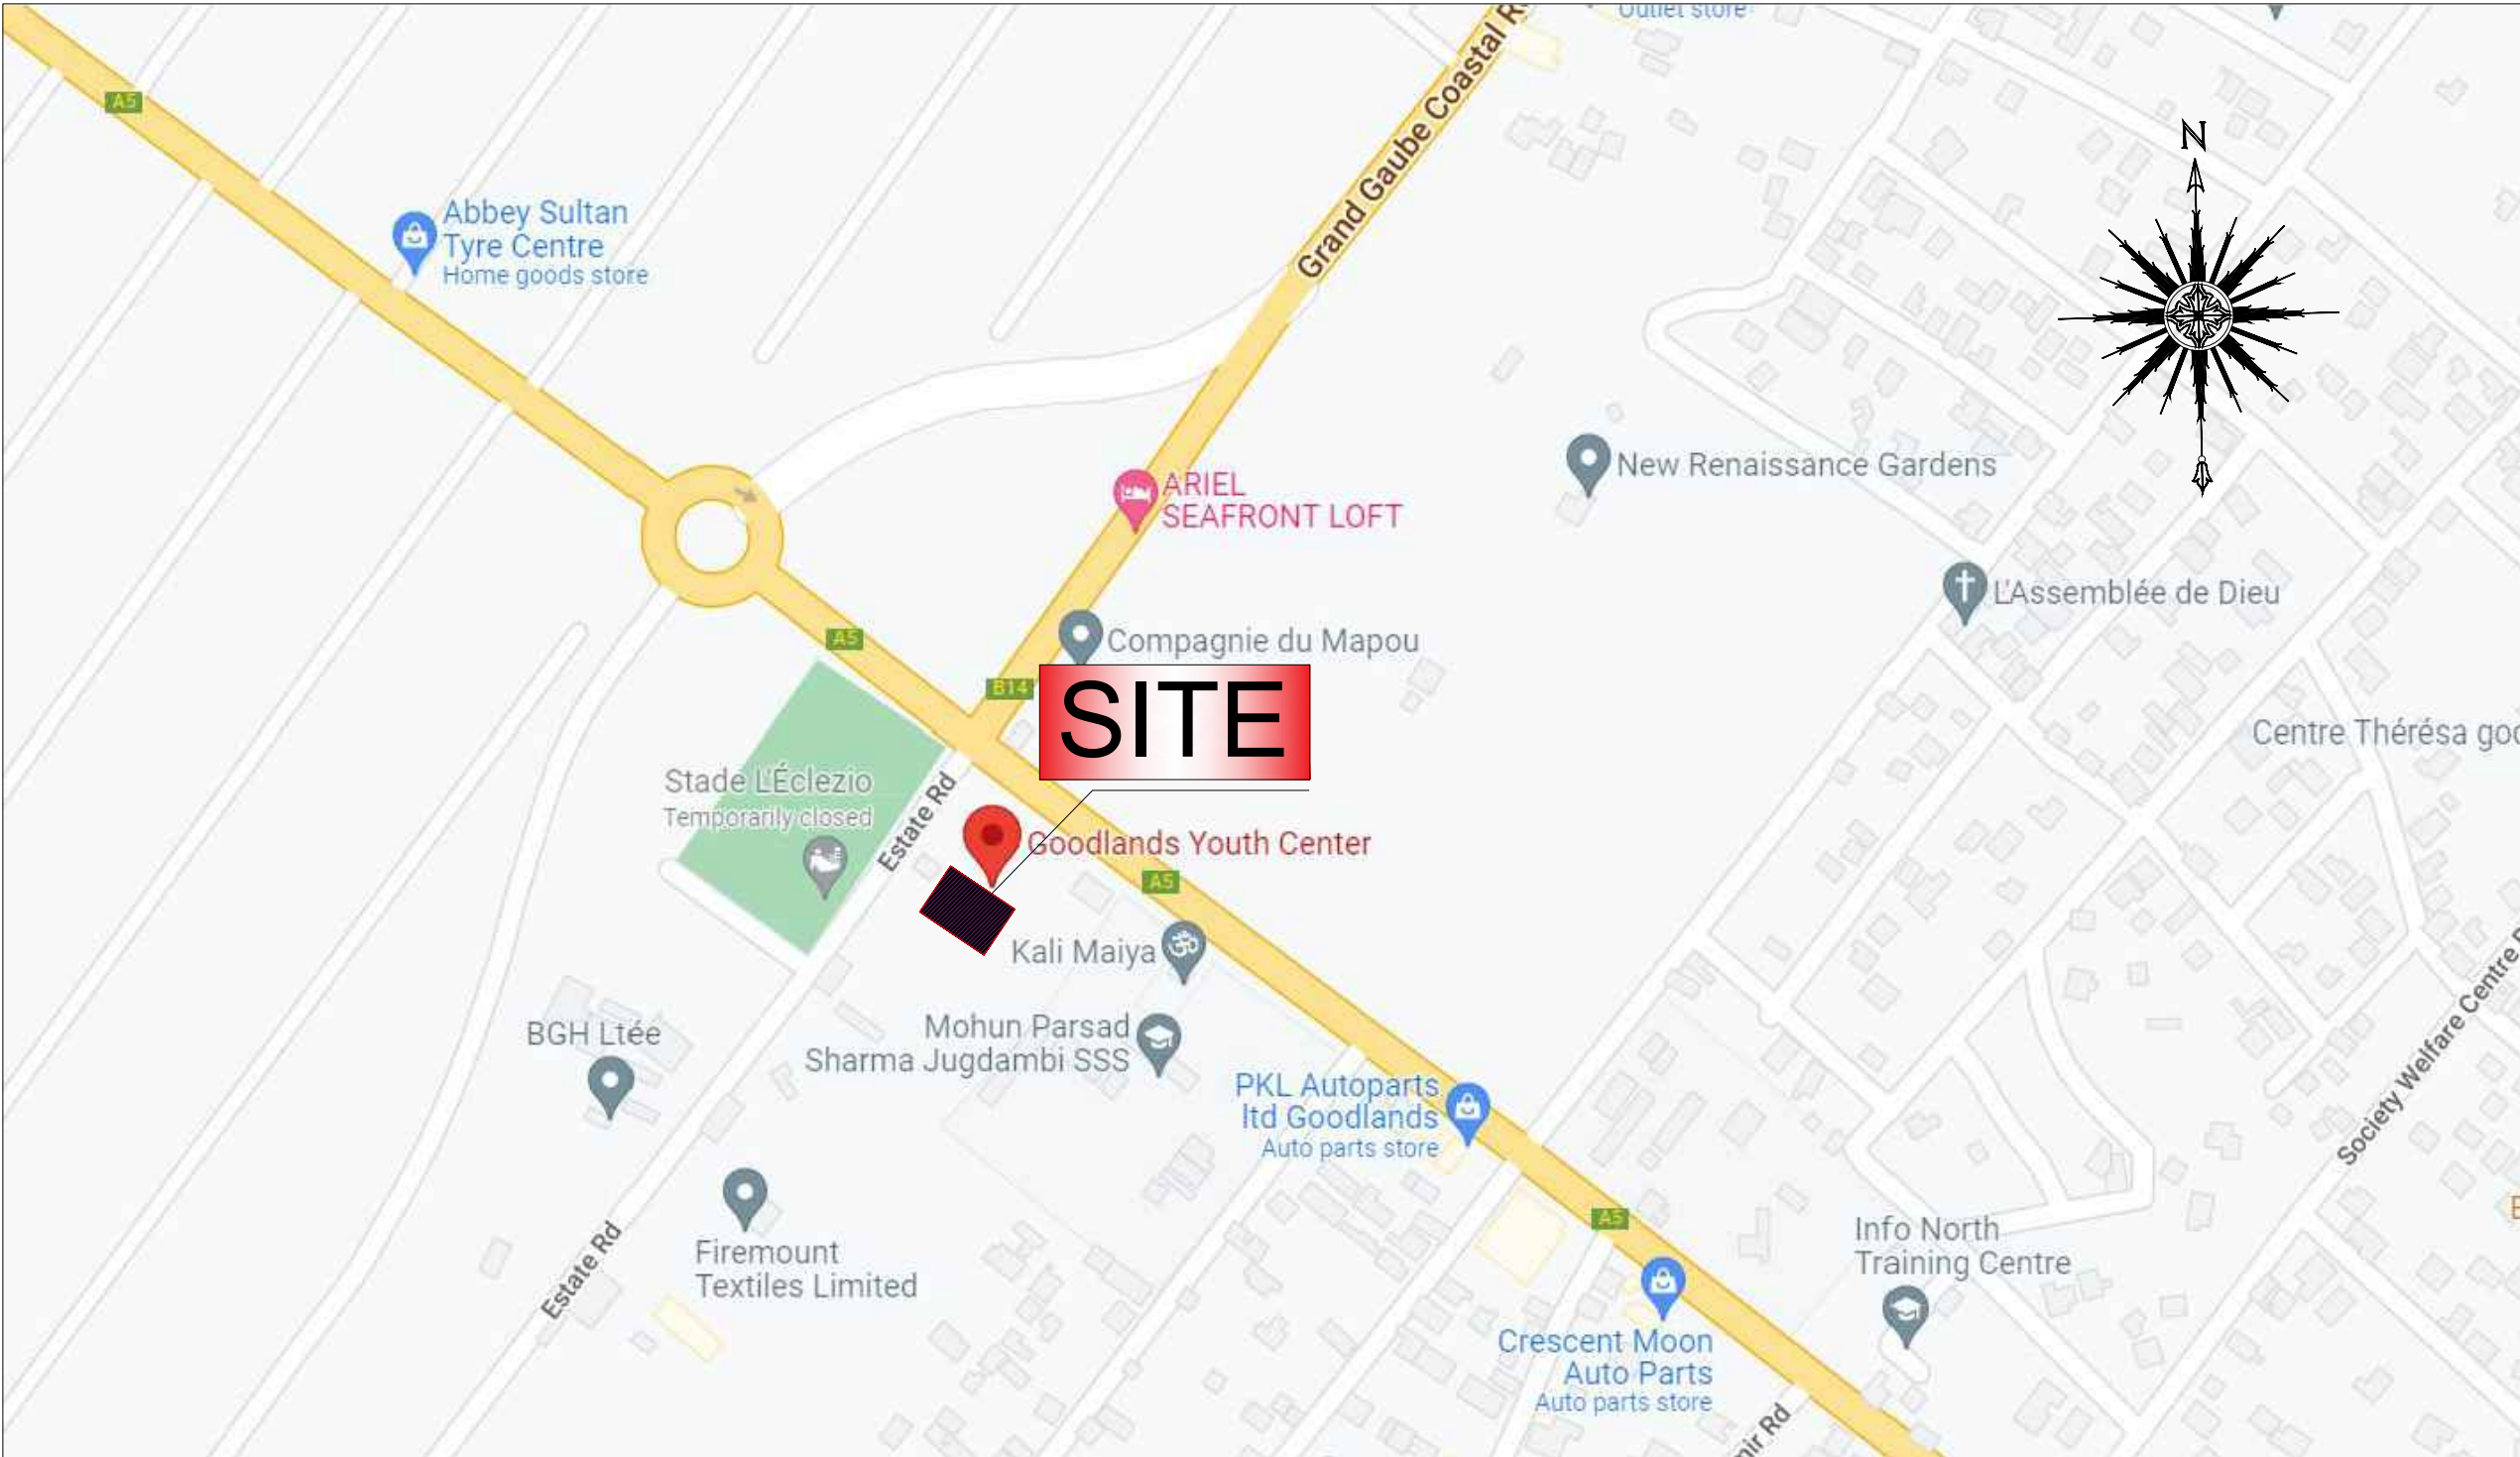

|     |      |         |            |        |   |
|-----|------|---------|------------|--------|---|
| Rev | Date | Made By | Checked By | App By | <div>DRAUGHTSMAN :</div> <div><div><div><div><div></div><div></div></div><div><div></div><div></div></div></div><div><div><div><div></div><div></div></div><div><div></div><div></div></div></div><div><div><div><div></div><div></div></div><div><div></div><div></div></div></div><div><div><div><div></div><div></div></div><div><div></div><div></div></div></div><div><div><div><div></div><div></div></div><div><div></div><div></div></div></div><div><div><div><div></div><div></div></div><div><div></div><div></div></div></div><div><div><div><div></div><div></div></div><div><div></div><div></div></div></div><div><div><div><div></div><div></div></div><div><div></div><div></div></div></div><di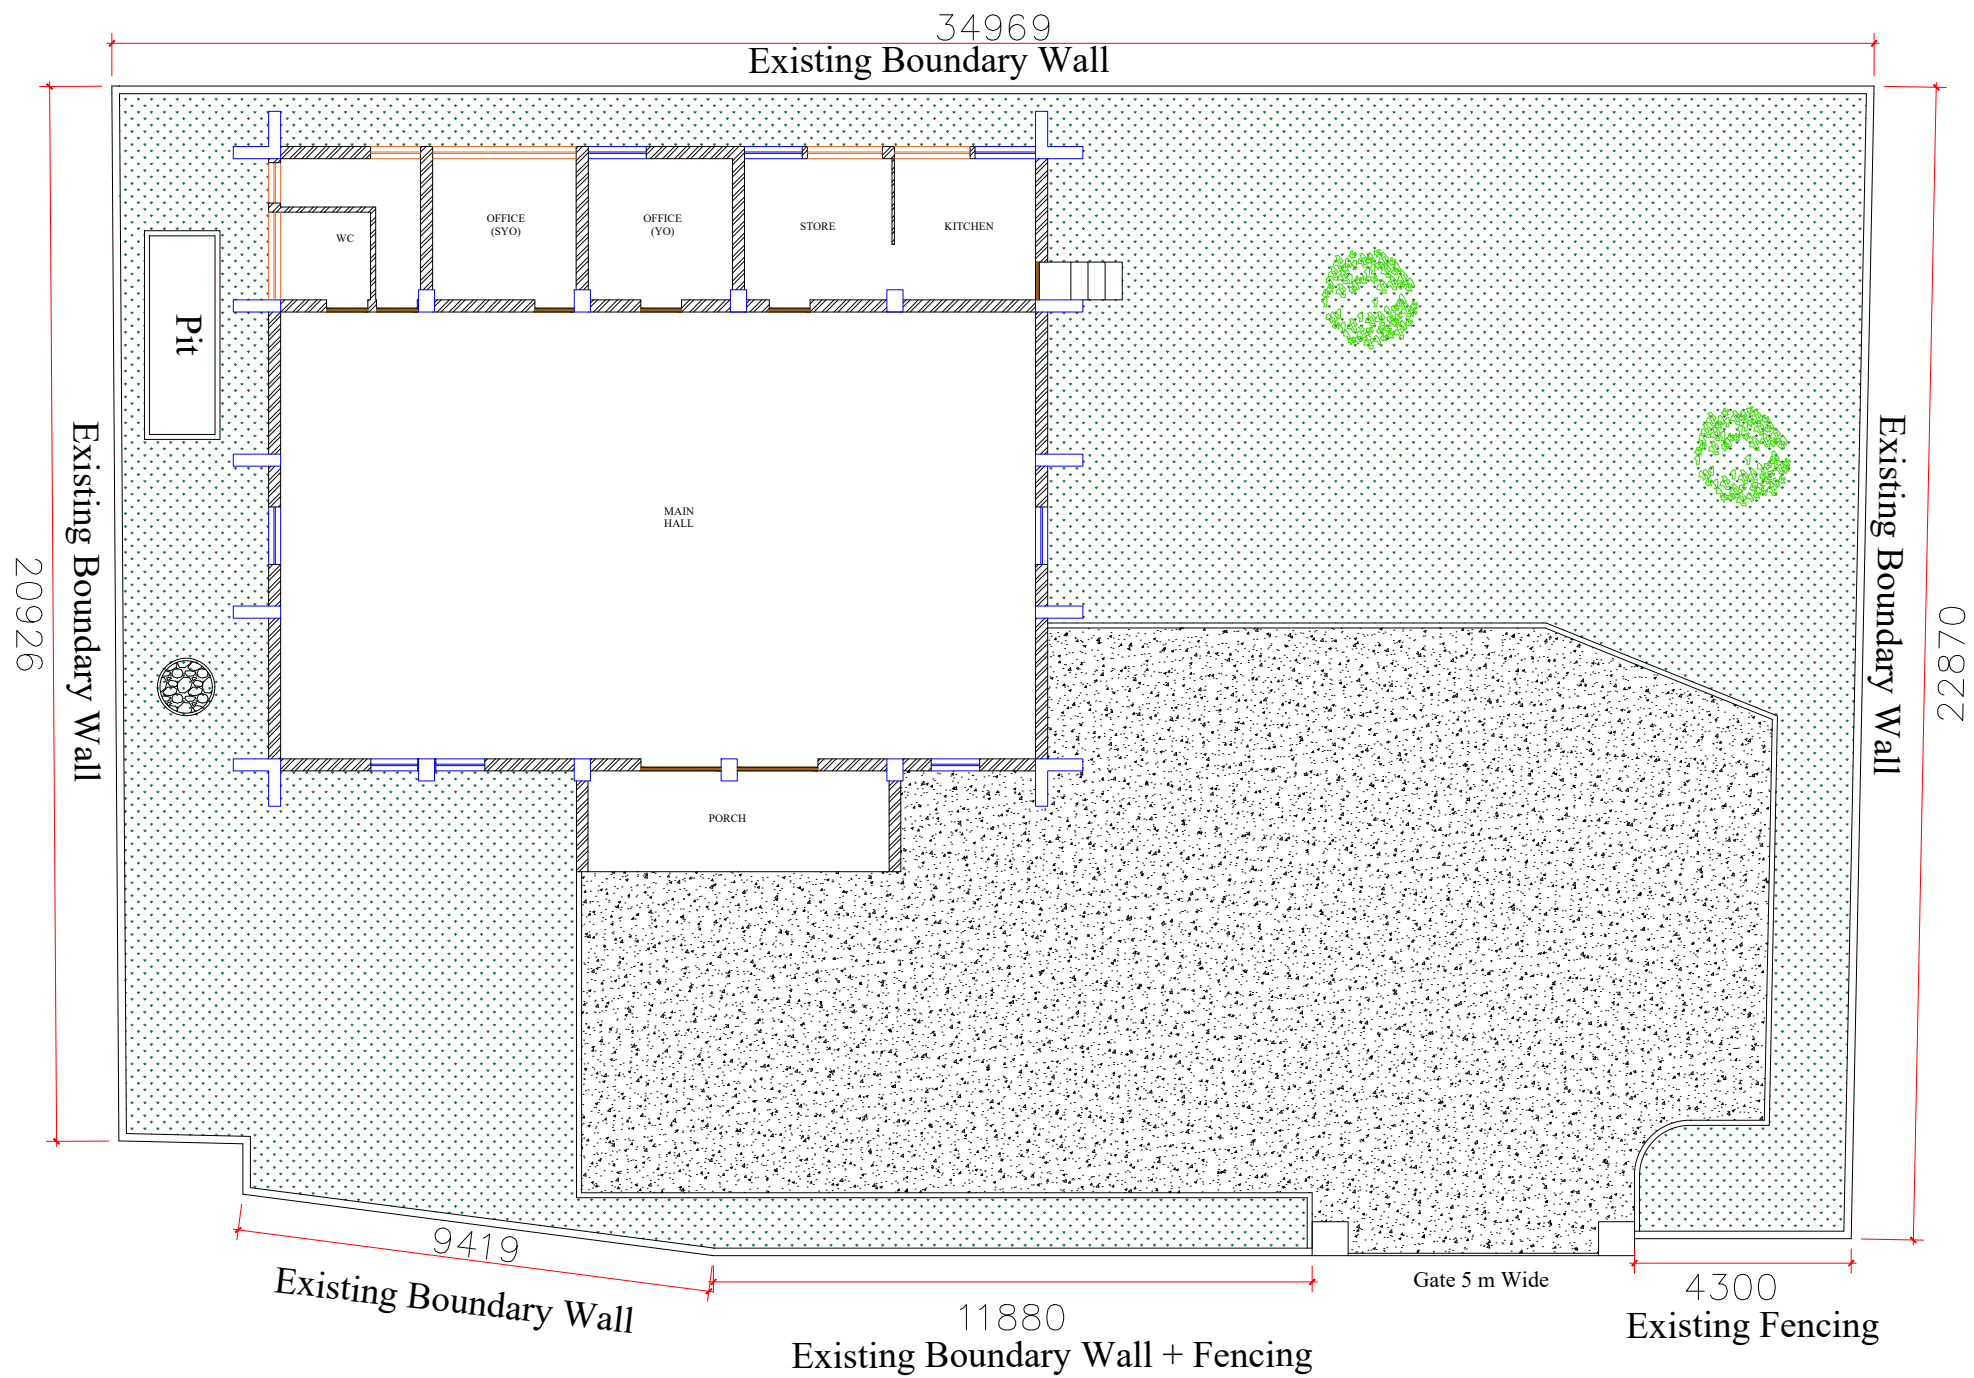


## LEGEND


|  |                |
|--|----------------|
|  | Soakaway       |
|  | Existing Trees |
|  | Footpath       |
|  | Green Space    |
|  | Stone Paving   |
|  | Tarmac Paving  |
|  | Septic Tank    |
|  | Absortion Pit  |
|  | Manhole        |

|     |            |         |            |        |   |   |                                                                                      |                                                                              |                                                            |  |
|-----|------------|---------|------------|--------|---|---|--------------------------------------------------------------------------------------|------------------------------------------------------------------------------|------------------------------------------------------------|--|
| Rev | Date       | Made By | Checked By | App By | <div><div>DRAUGHTSMAN :</div><div><div><div>fashion &amp; design institute</div><div>Block A,<br/>MITD Complex<br/>Ebene, Reduit<br/>Telephone: (230) 467 6277<br/>Fax: (230) 466 4105</div></div></div></div> | <div><div>CLIENT :</div><div><div>National Youth Council</div><div><div><div>National Youth Council</div><div>MAURITIUS</div></div></div><div>Mezzanine, Citadelle Mall,<br/>Corner Louis Pasteur &amp; Sir Virgil Naz Streets,<br/>Port-Louis<br/>Telephone: (230) 2061784<br/>email: : <a href="mailto:nycprocurement1@gmail.com">nycprocurement1@gmail.com</a></div></div></div> | <div><div>PROJECT :</div><div>Upgrading of Youth Centre<br/>at Goodlands</div></div> | <div><div>DRAWING TITLE:</div><div>Site Plan A <i>(Existing)</i></div></div> |                                                            |  |
| 00  | 17.03.2022 | A.B     | M.B        | M.B    |   |   |                                                                                      | <div><div>SCALE:</div><div>1:200</div></div>                                 | <div><div>DRAWING STATUS:</div><div>For Tender</div></div> |  |
|     |            |         |            |        |   |   |                                                                                      |                                                                              |                                                            |  |
|     |            |         |            |        |   | <div><div>PLEASE DO NOT SCALE-</div><div>USE FIGURED DIMENSIONS ONLY</div></div>   | <div><div>DRAWING NO.:</div><div>GOO/014/NYC002</div></div>                          | <div><div>REVISION</div><div>00</div></div>                                  |                                                            |  |



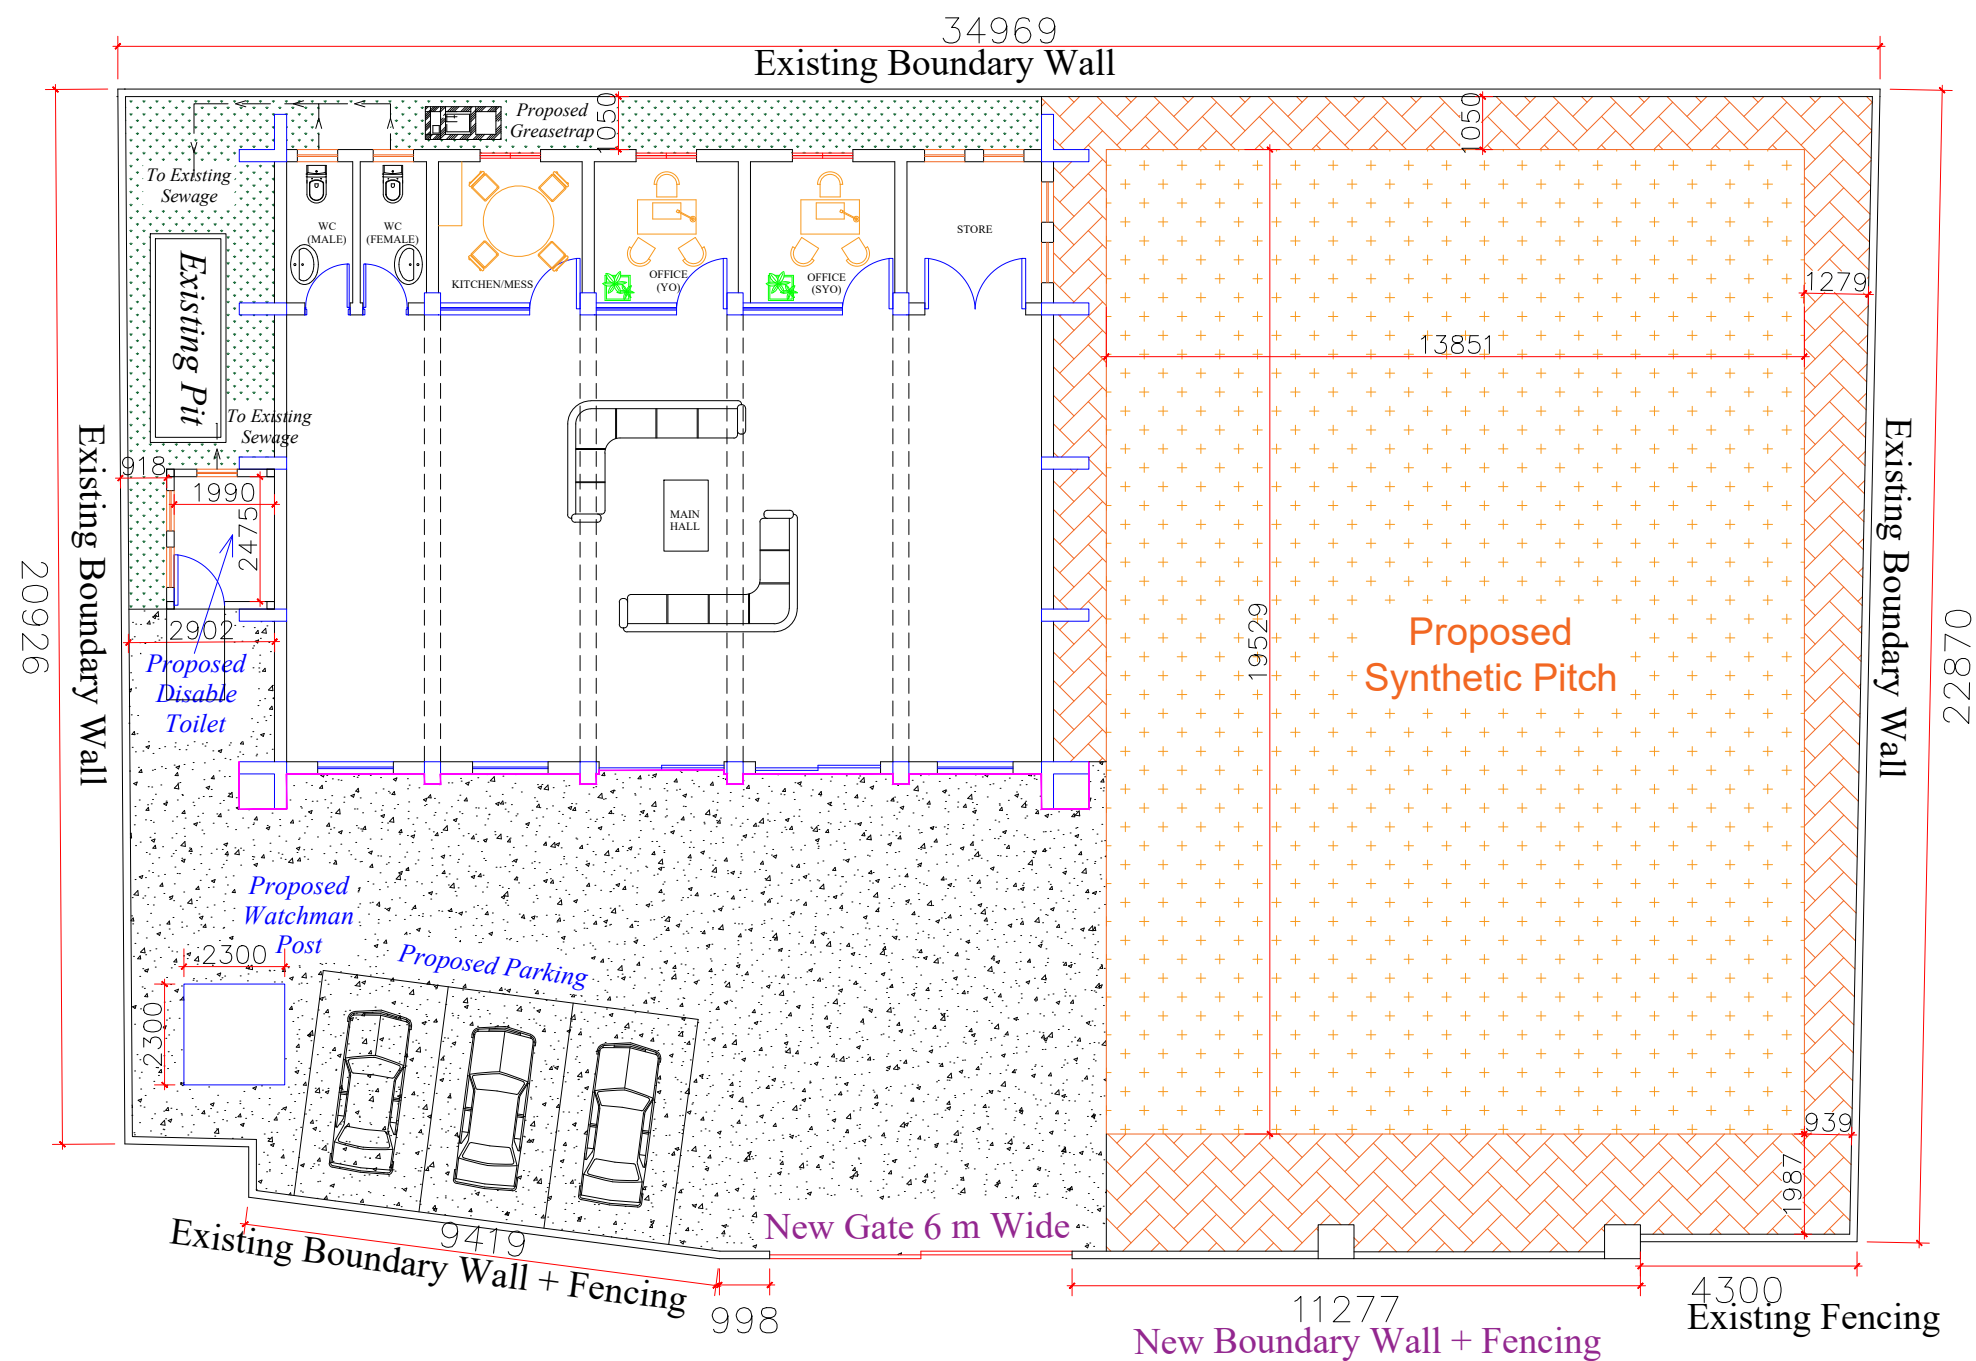

|     |            |         |            |        |   |   |                                                                            |                                                                                |                                                                 |  |                                                   |                                   |
|-----|------------|---------|------------|--------|---|---|----------------------------------------------------------------------------|--------------------------------------------------------------------------------|-----------------------------------------------------------------|--|---------------------------------------------------|-----------------------------------|
| Rev | Date       | Made By | Checked By | App By | <div>DRAUGHTSMAN :</div> <div><div>fashion &amp; design institute</div></div> <div>Block A,<br/>MITD Complex<br/>Ebene, Reduit<br/>Telephone: (230) 467 6277<br/>Fax: (230) 466 4105</div> | <div>CLIENT :</div> <div>National Youth Council</div> <div><div>National Youth Council<br/>MAURITIUS</div></div> <div>Mezzanine, Citadelle Mall,<br/>Corner Louis Pasteur &amp; Sir Virgil Naz Streets,<br/>Port-Louis<br/>Telephone: (230) 2061784<br/>email : <a href="mailto:nycprocurement1@gmail.com">nycprocurement1@gmail.com</a></div> | <div>PROJECT :</div> <div>Upgrading of Youth Centre<br/>at Goodlands</div> | <div>DRAWING TITLE:</div> <div>Site Plan B (<i>Proposed Development</i>)</div> |                                                                 |  |                                                   |                                   |
| 00  | 17.03.2022 | A.B     | M.B        | M.B    |   |   |                                                                            | <div>SCALE:</div> <div>1:150</div>                                             | <div>DRAWING STATUS:</div> <div>For Tender</div>                |  |                                                   |                                   |
|     |            |         |            |        |   |   |                                                                            |                                                                                |                                                                 |  |                                                   |                                   |
|     |            |         |            |        |   |   |                                                                            |                                                                                | <div>PLEASE DO NOT SCALE-<br/>USE FIGURED DIMENSIONS ONLY</div> |  | <div>DRAWING NO.:</div> <div>GOO/014/NYC003</div> | <div>REVISION</div> <div>00</div> |

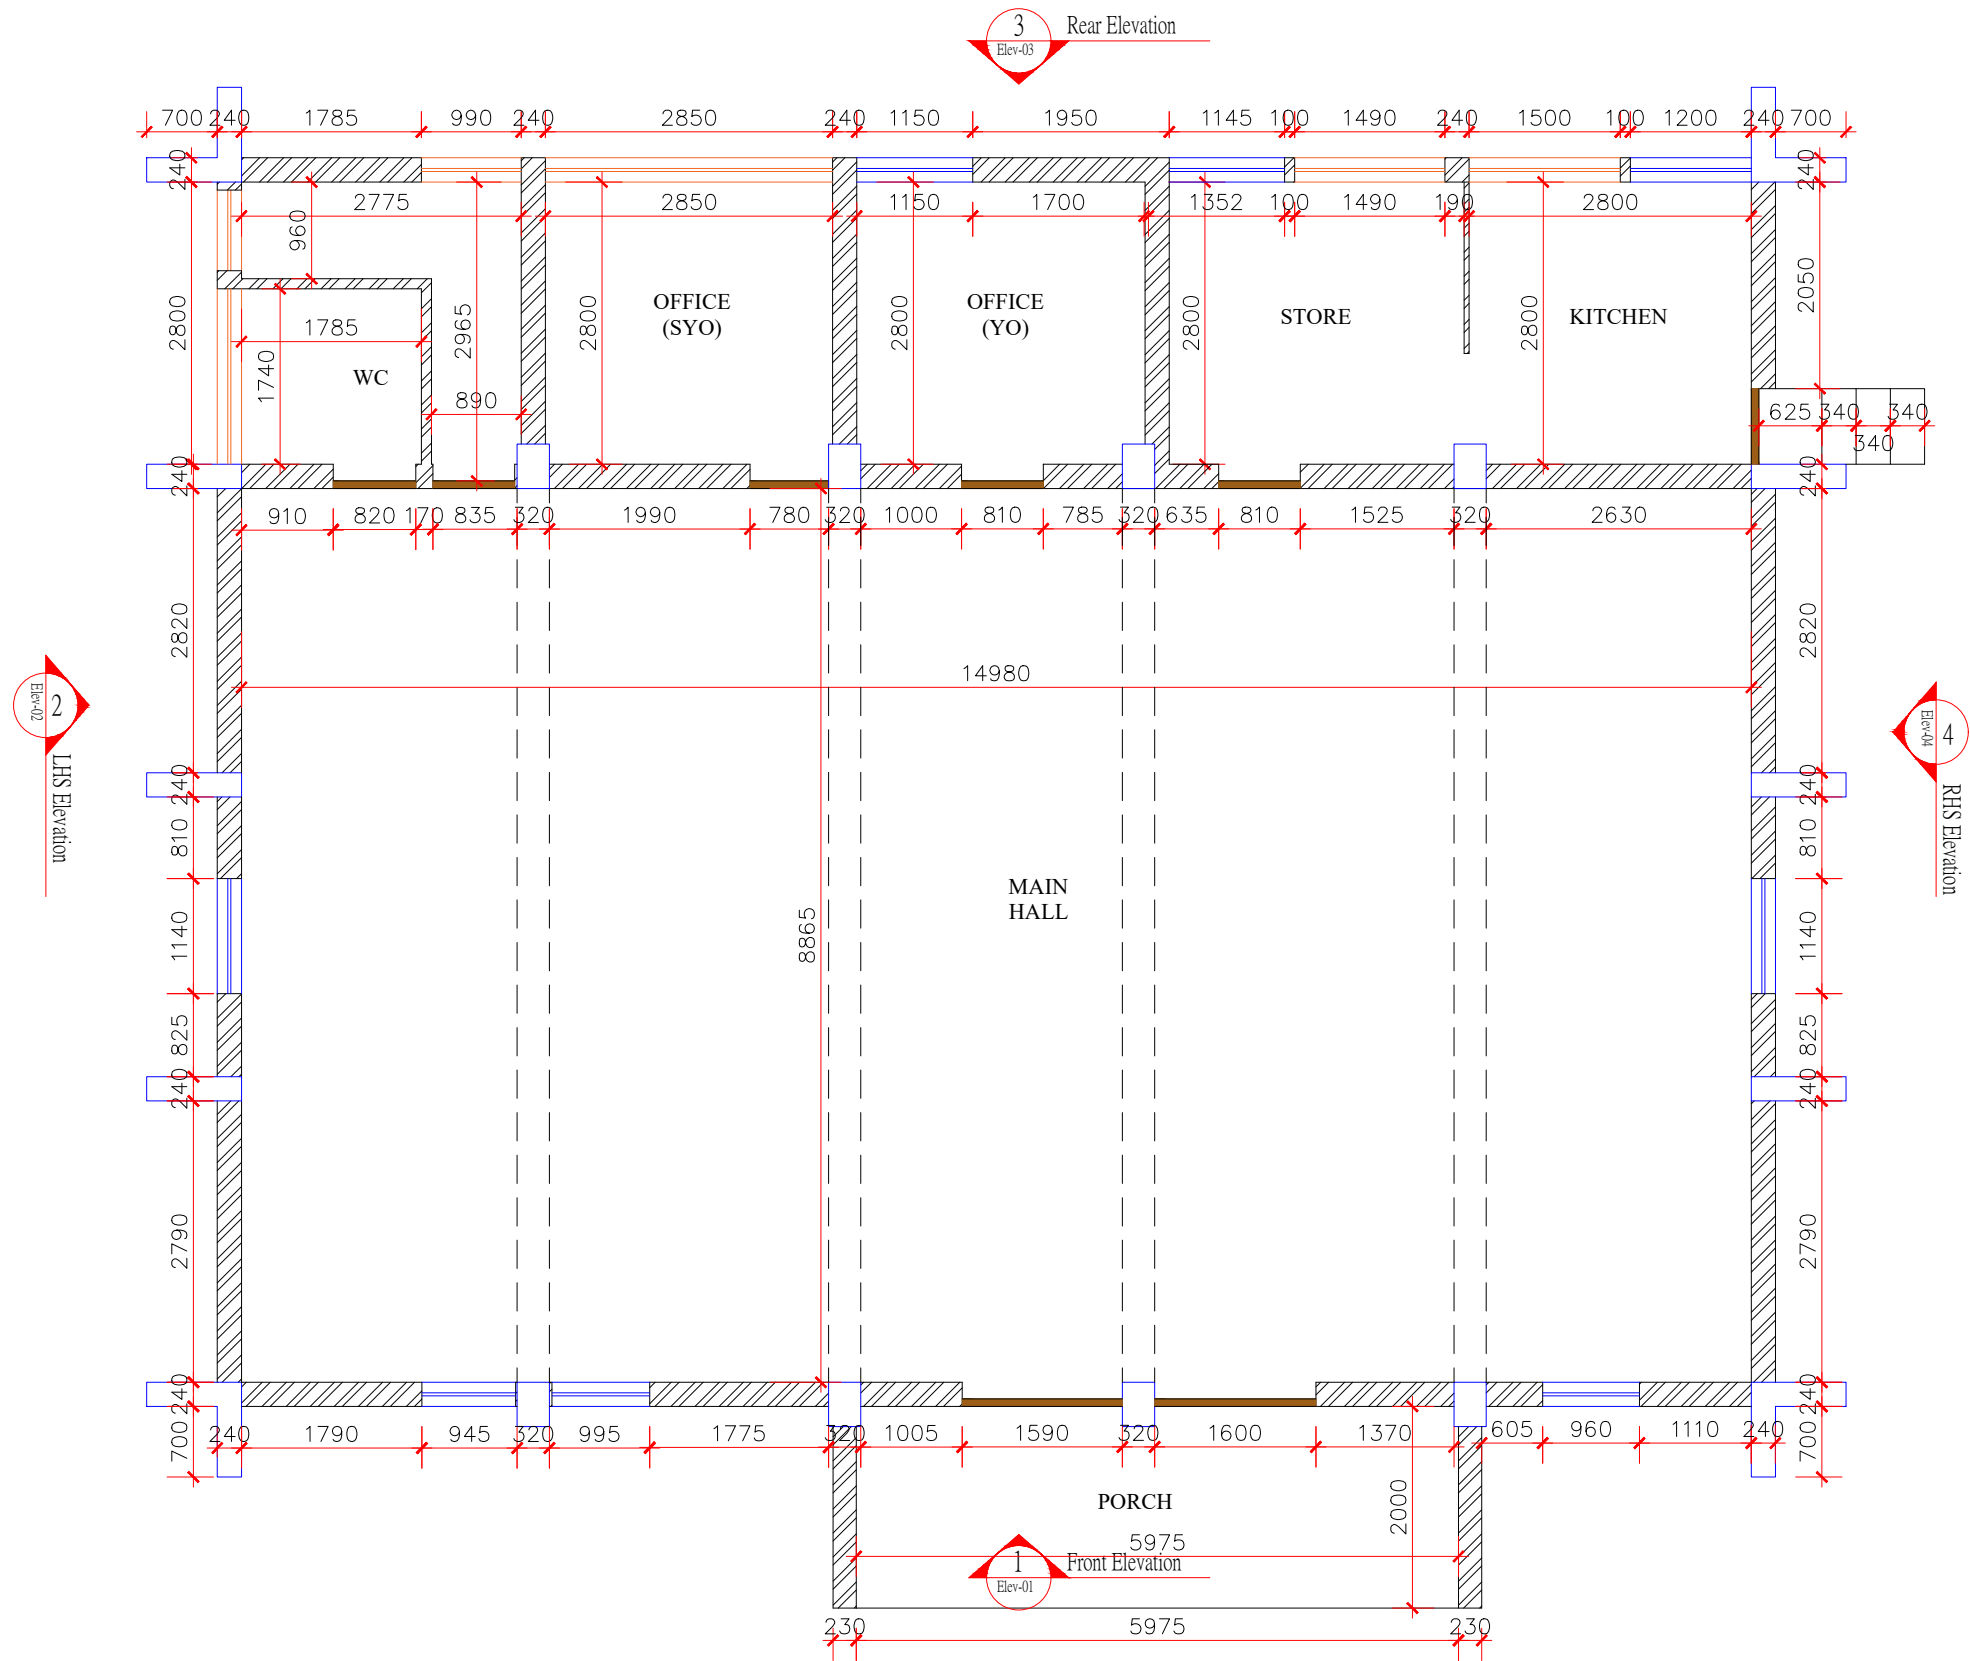


|                                                                                  |            |                                                            |            |                                                            |   |   |                                                                                      |                                                                           |  |  |
|----------------------------------------------------------------------------------|------------|------------------------------------------------------------|------------|------------------------------------------------------------|---|---|--------------------------------------------------------------------------------------|---------------------------------------------------------------------------|--|--|
| Rev                                                                              | Date       | Made By                                                    | Checked By | App By                                                     | <div><div>DRAUGHTSMAN :</div><div><div>Block A,<br/>MITD Complex<br/>Ebene, Reduit<br/>Telephone: (230) 467 6277<br/>Fax: (230) 466 4105</div></div></div> | <div><div>CLIENT :</div><div><div>National Youth Council</div><div><div>National Youth Council<br/>MAURITIUS</div></div><div>Mezzanine, Citadelle Mall,<br/>Corner Louis Pasteur &amp; Sir Virgil Naz Streets,<br/>Port-Louis<br/>Telephone: (230) 2061784<br/>email: : <a href="mailto:nycprocurement1@gmail.com">nycprocurement1@gmail.com</a></div></div></div> | <div><div>PROJECT :</div><div>Upgrading of Youth Centre<br/>at Goodlands</div></div> | <div><div>DRAWING TITLE:</div><div>Existing Ground Floor Plan</div></div> |  |  |
| <div><div>SCALE:</div><div>1:75</div></div>                                      |            |                                                            |            | <div><div>DRAWING STATUS:</div><div>For Tender</div></div> |   |   |                                                                                      |                                                                           |  |  |
| <div><div>PLEASE DO NOT SCALE-</div><div>USE FIGURED DIMENSIONS ONLY</div></div> |            | <div><div>DRAWING NO.:</div><div>GO/014/NYC004</div></div> |            |                                                            |   |   | <div><div>REVISION</div><div>00</div></div>                                          |                                                                           |  |  |
| 00                                                                               | 17.03.2022 | A.B                                                        | M.B        |                                                            |   |   |                                                                                      |                                                                           |  |  |
|                                                                                  |            |                                                            |            |                                                            |   |   |                                                                                      |                                                                           |  |  |
FRONT




BACK

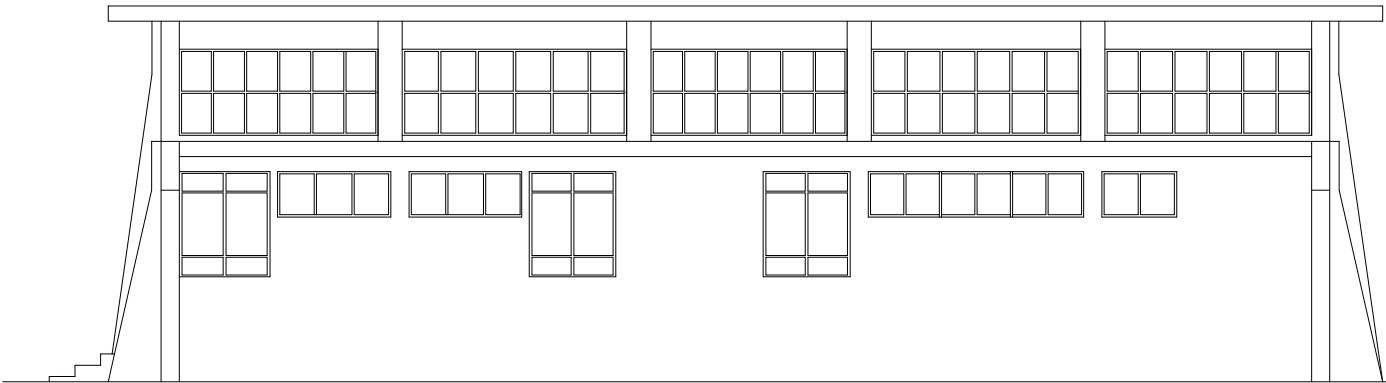

RIGHT HAND SIDE

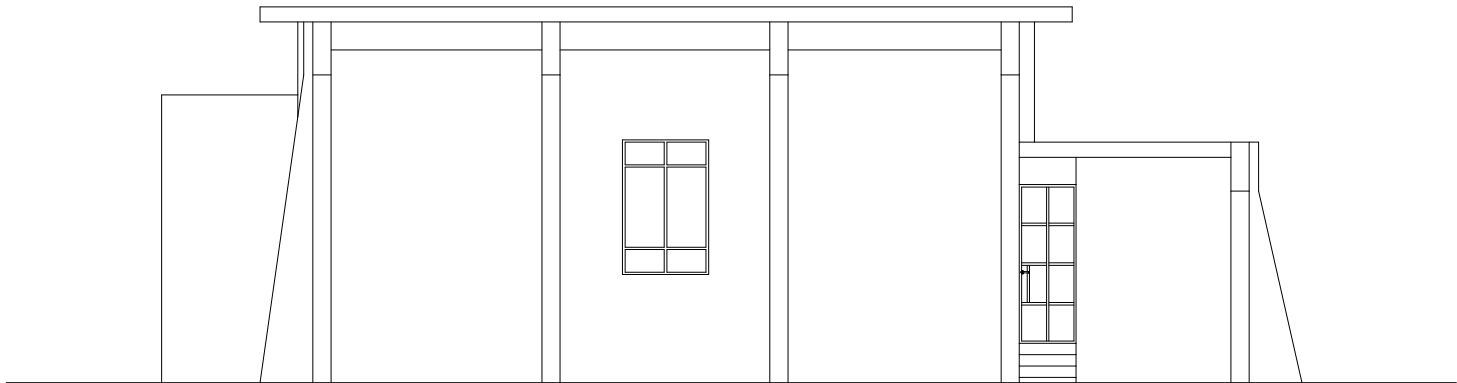

LEFT HAND SIDE

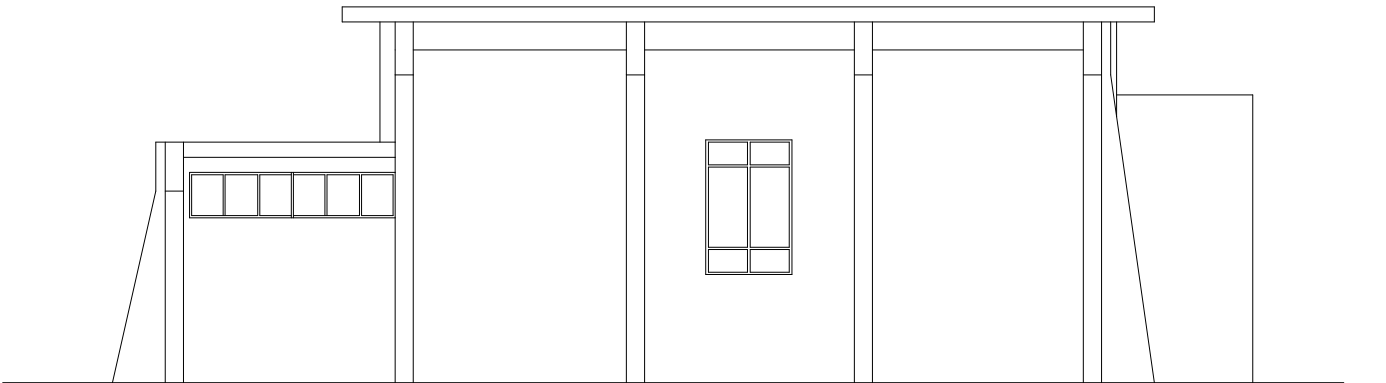


| Rev | Date | Made By | Checked By | App By | <div><div><div>DRAUGHTSMAN :</div><div><div><div>fashion<br/>&amp; design<br/>institute</div></div></div><div>Block A,<br/>MITD Complex<br/>Ebene, Rduit<br/>Telephone: (230) 467 6277<br/>Fax: (230) 466 4105</div></div></div> <div><div><div>CLIENT :</div><div><div>National Youth<br/>Council</div><div><div><div>National Youth Council<br/>MAURITIUS</div></div></div></div><div>Mezzanine, Citadelle Mall,<br/>Corner Louis Pasteur &amp; Sir Virgil Naz Streets,<br/>Port-Louis<br/>Telephone: (230) 2061784<br/>email : <a href="mailto:nycprocurement1@gmail.com">nycprocurement1@gmail.com</a></div></div></div> <div><div><div>PROJECT :</div><div>Upgrading of Youth Centre<br/>at Goodlands</div></div><div><div>PLEASE DO NOT SCALE-<br/>USE FIGURED DIMENSIONS ONLY</div></div></div> <div><div><div>DRAWING TITLE:</div><div>Existing Elevation Plan</div></div><div><div>SCALE:</div><div>1:100</div></div><div><div>DRAWING STATUS:</div><div>For Tender</div></div><div><div>DRAWING NO.:</div><div>GOO/014/NYC005</div></div><div><div>REVISION</div><div>00</div></div></div> |
|-----|------|---------|------------|--------|---|
|-----|------|---------|------------|--------|---|








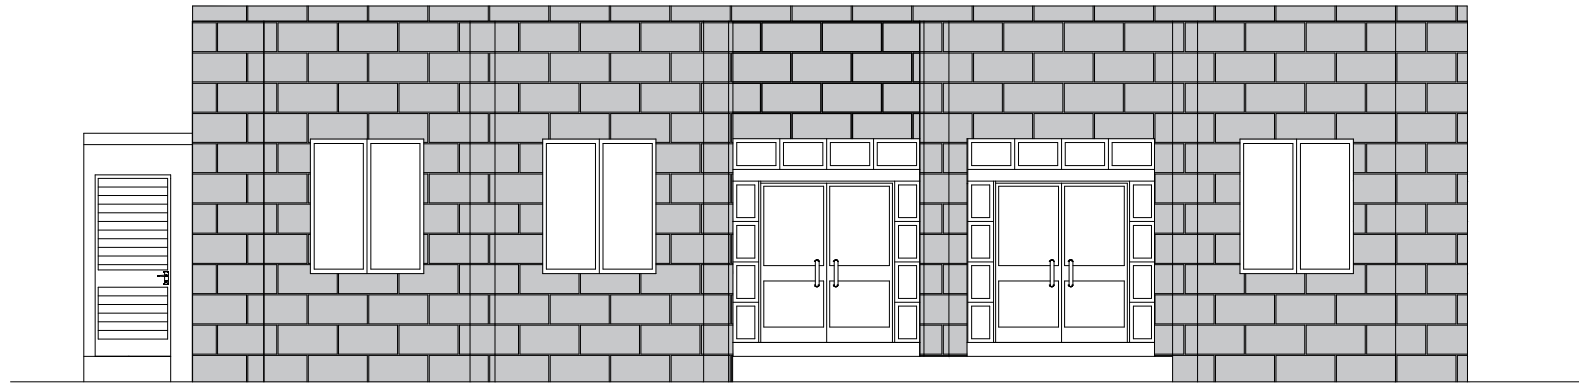


Front Elevation

1

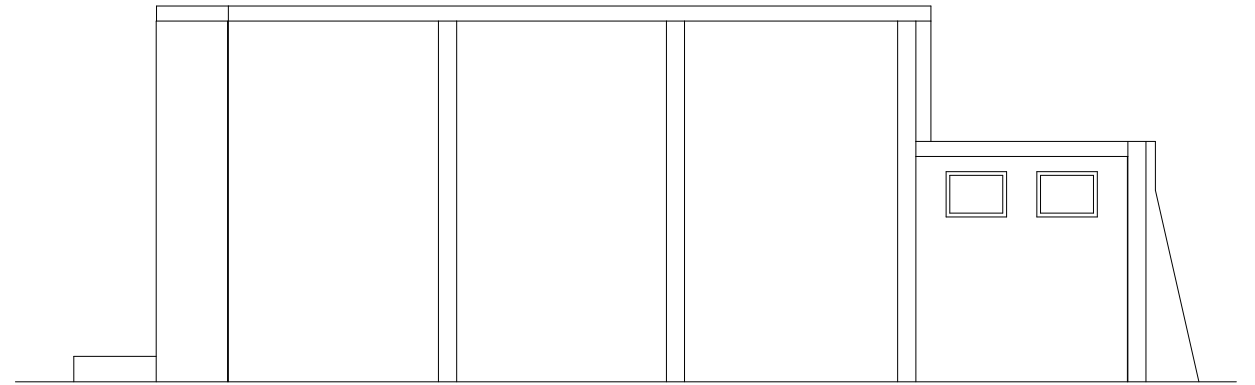


RHS Elevation

4

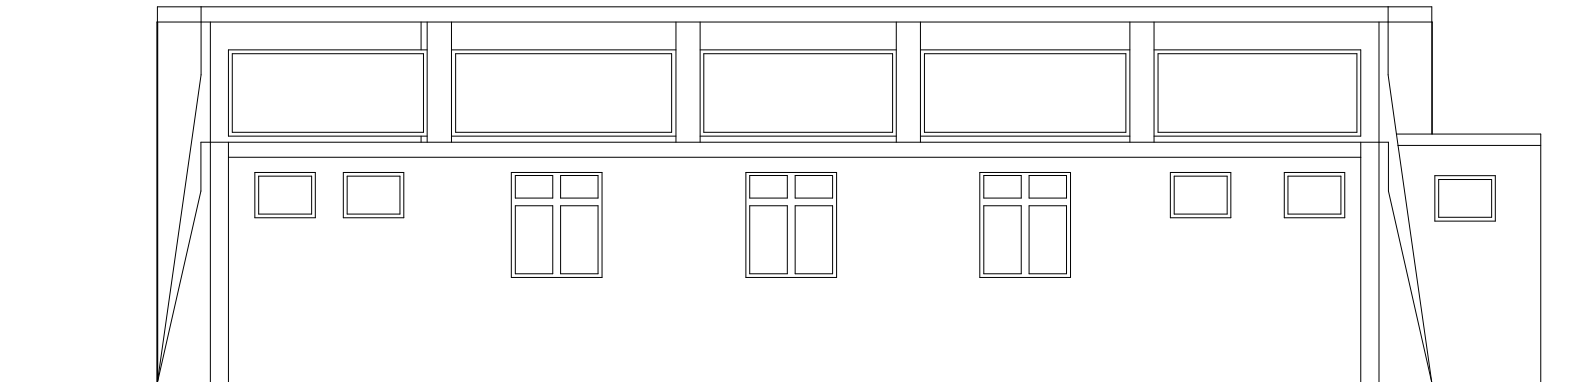

Rear Elevation

3

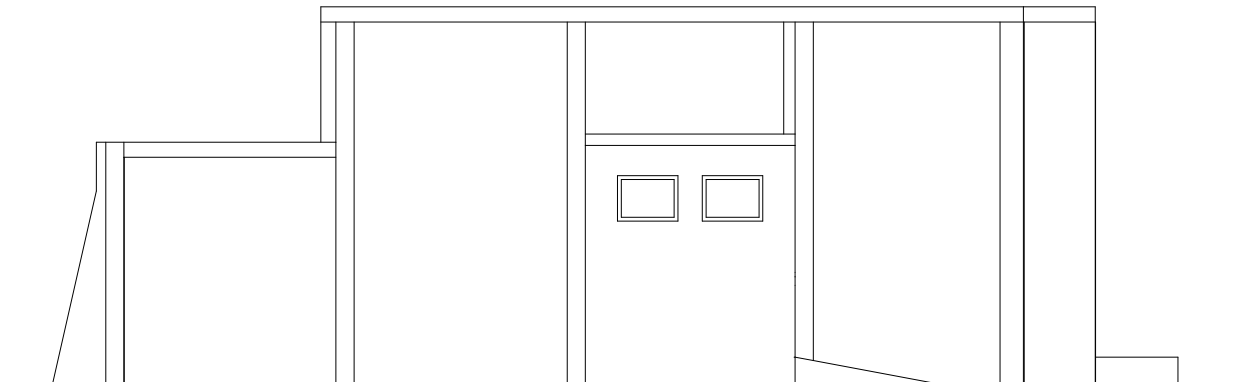






LHS Elevation

2

|     |            |         |            |        |   |   |                                                                            |                                           |                               |  |
|-----|------------|---------|------------|--------|---|---|----------------------------------------------------------------------------|-------------------------------------------|-------------------------------|--|
| Rev | Date       | Made By | Checked By | App By | <div>DRAUGHTSMAN :</div> <div><div>fashion &amp; design institute</div></div> <div>Block A,<br/>MITD Complex<br/>Ebene, Reduit<br/>Telephone: (230) 467 6277<br/>Fax: (230) 466 4105</div> | <div>CLIENT :</div> <div>National Youth Council<div><div>National Youth Council<br/>MAURITIUS</div></div></div> <div>Mezzanine, Citadelle Mall,<br/>Corner Louis Pasteur &amp; Sir Virgil Naz Streets,<br/>Port-Louis<br/>Telephone: (230) 2061784<br/>email : <a href="mailto:nycprocurement1@gmail.com">nycprocurement1@gmail.com</a></div> | <div>PROJECT :</div> <div>Upgrading of Youth Centre<br/>at Goodlands</div> | DRAWING TITLE:<br>Proposed Elevation Plan |                               |  |
| 00  | 17.03.2022 | A.B     | M.B        |        |   |   |                                                                            | SCALE:<br>1:100                           | DRAWING STATUS:<br>For Tender |  |
|     |            |         |            |        |   |   |                                                                            |                                           |                               |  |
|     |            |         |            |        | PLEASE DO NOT SCALE-<br>USE FIGURED DIMENSIONS ONLY   |   |                                                                            |                                           |                               |  |
|     |            |         |            |        | DRAWING NO.:<br>GOO/014/NYC008   |   |                                                                            |                                           |                               |  |
|     |            |         |            |        | REVISION<br>00   |   |                                                                            |                                           |                               |  |



| Rev | Date | Made By | Checked By | App By | <div><div><div><div><div></div><div></div><div></div></div><div><div></div><div></div><div></div></div></div><div><div><div><div></div><div></div><div></div></div><div><div></div><div></div><div></div></div></div><div><div><div><div></div><div></div><div></div></div><div><div></div><div></div><div></div></div></div><div><div><div><div></div><div></div><div></div></div><div><div></div><div></div><div></div></div></div><div><div><div><div></div><div></div><div></div></div><div><div></div><div></div><div></div></div></div><div><div><div><div></div><div></div><div></div></div><div><div></div><div></div><div></div></div></div><div><div><div><div></div><div></div><div></div></div><div><div></div><div></div><div></div></div></div></div><div><div><div><div></div><div></div><div></div></div><div><div></div><div></div><div></div></div></div><div><div><div><div></div><div></div><div></div></div><div><div></div><div></div><div></div></div></div></div><div><div><div><div></div><div></div><div></div></div><div><div></div><div></div><div></div></div></div></div><div><div><div><div></div><div></div><div></div></div><div><div></div><div></div><div><|-----|------|---------|------------|--------|---|
|-----|------|---------|------------|--------|---|

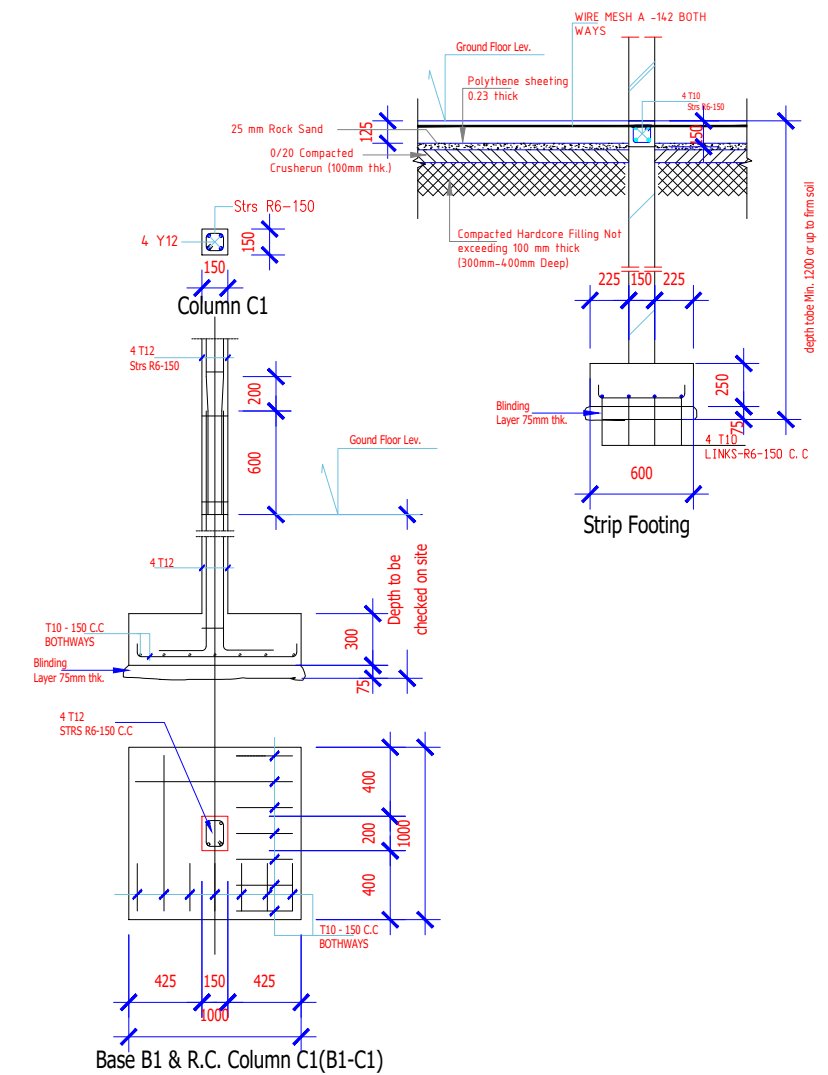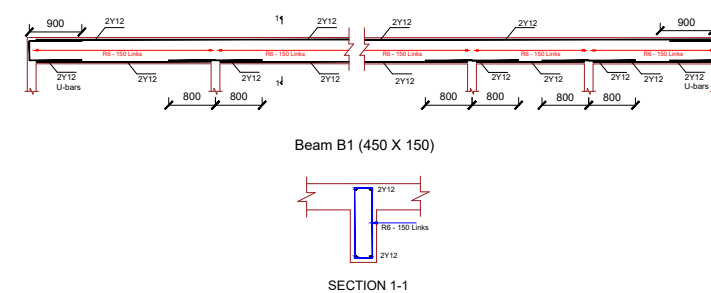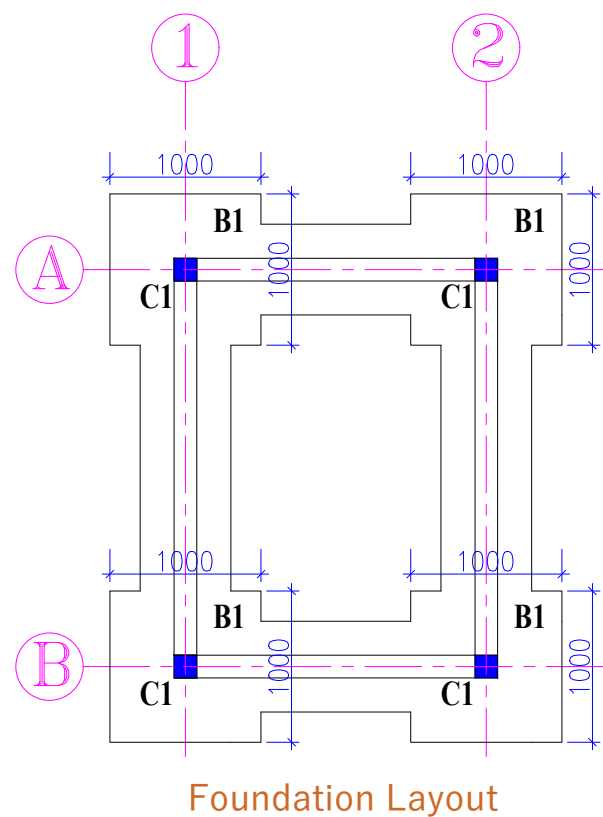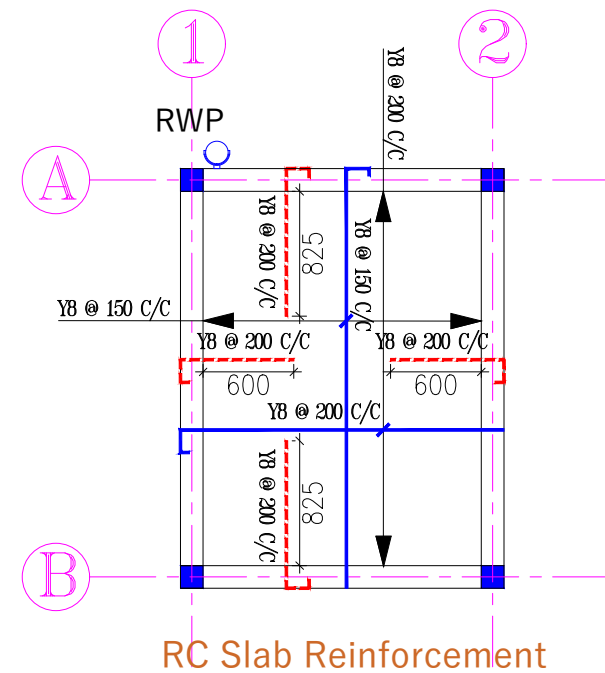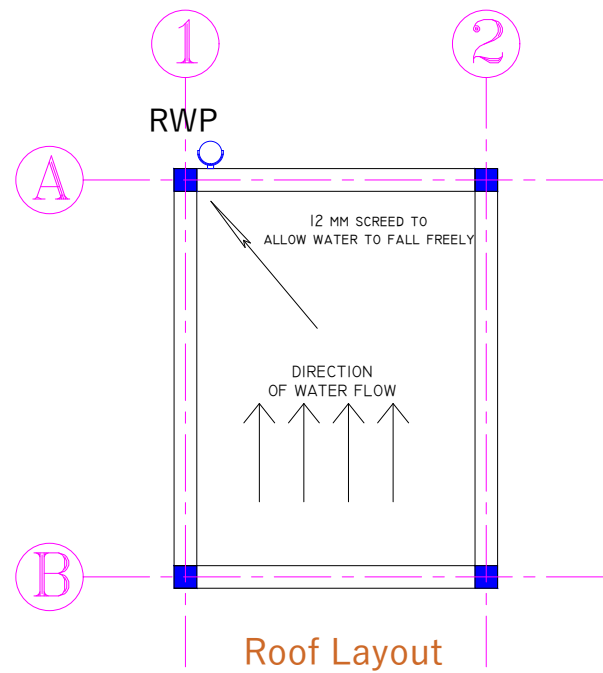[illegible]

**DRAUGHTSMAN :**



**fashion  
& design  
institute**

Block A,  
MITD Complex  
Ebene, Redit  
Telephone: (230) 467 6277  
Fax: (230) 466 4105

**CLIENT :**

National Youth  
Council



Mezzanine, Citadelle Mall,  
Corner Louis Pasteur & Sir Virgil Naz Streets,  
Port-Louis  
Telephone: (230) 2061784  
email: [nycprocurement1@gmail.com](mailto:nycprocurement1@gmail.com)

**PROJECT :**

## Upgrading of Youth Centre at Goodlands

PLEASE DO NOT SCALE-  
USE FIGURED DIMENSIONS ONLY

**DRAWING TITLE:**

### Disabled Toilet - Structural Details

**SCALE:**

As Shown


DRAWING NO.:

GOO/014/NYC010


**DRAWING STATUS:**

For Tender


**REVISION**  
**00**

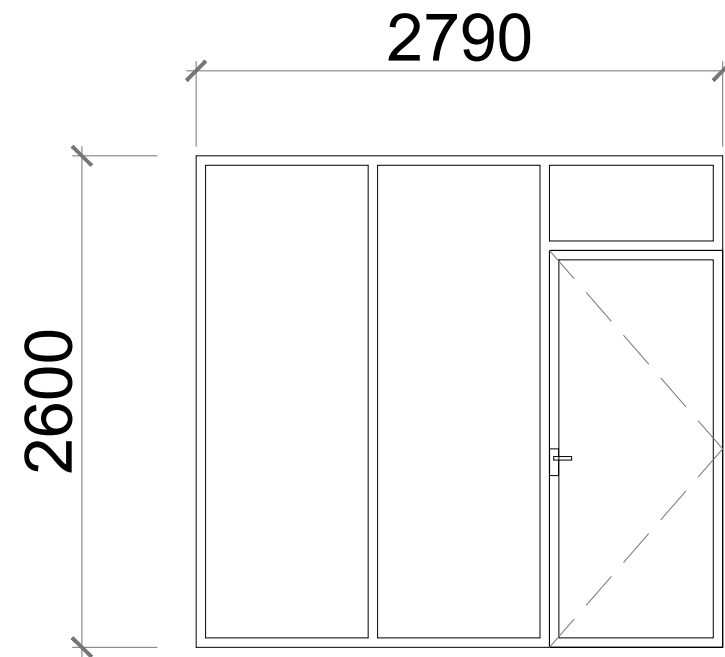

G1

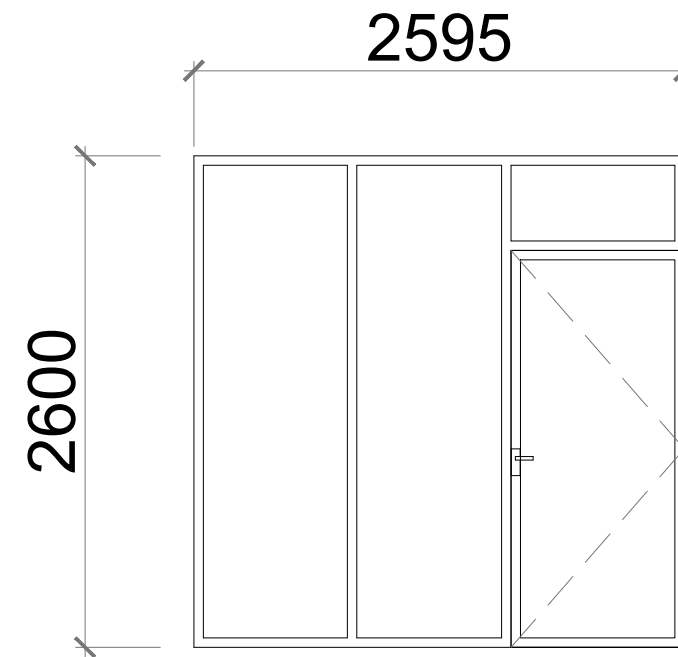


G2

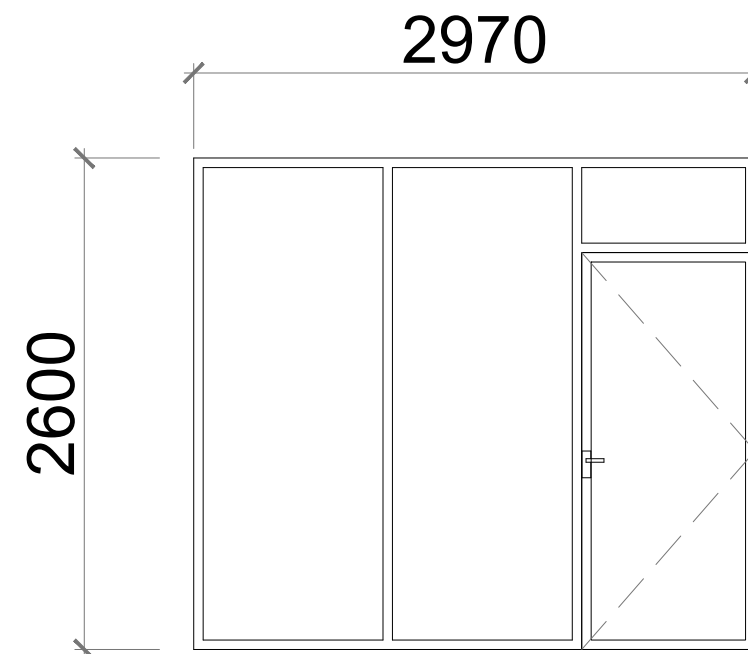

G3

|     |            |         |            |        |   |   |                                                                                      |                                                                                         |                                                            |  |  |
|-----|------------|---------|------------|--------|---|---|--------------------------------------------------------------------------------------|-----------------------------------------------------------------------------------------|------------------------------------------------------------|--|--|
| Rev | Date       | Made By | Checked By | App By | <div><div>DRAUGHTSMAN :</div><div><div><div><div>fashion &amp; design institute</div></div></div><div>Block A,<br/>MITD Complex<br/>Ebene, Reduit<br/>Telephone: (230) 467 6277<br/>Fax: (230) 466 4105</div></div></div> | <div><div>CLIENT :</div><div><div>National Youth Council</div><div><div><div>National Youth Council</div><div>MAURITIUS</div></div></div></div><div>Mezzanine, Citadelle Mall,<br/>Corner Louis Pasteur &amp; Sir Virgil Naz Streets,<br/>Port-Louis<br/>Telephone: (230) 2061784<br/>email: : <a href="mailto:nycprocurement1@gmail.com">nycprocurement1@gmail.com</a></div></div> | <div><div>PROJECT :</div><div>Upgrading of Youth Centre<br/>at Goodlands</div></div> | <div><div>DRAWING TITLE:</div><div>Schedule of Glazed Partition for Offices</div></div> |                                                            |  |  |
| 00  | 17.03.2022 | A.B     | M.B        |        |   |   |                                                                                      | <div><div>SCALE:</div><div>As Shown</div></div>                                         | <div><div>DRAWING STATUS:</div><div>For Tender</div></div> |  |  |
|     |            |         |            |        |   |   |                                                                                      |                                                                                         |                                                            |  |  |
|     |            |         |            |        | <div><div>PLEASE DO NOT SCALE-<br/>USE FIGURED DIMENSIONS ONLY</div></div>   |   | <div><div>DRAWING NO.:</div><div>GOO/014/NYC011</div></div>                          |                                                                                         | <div><div>REVISION</div><div>00</div></div>                |  |  |



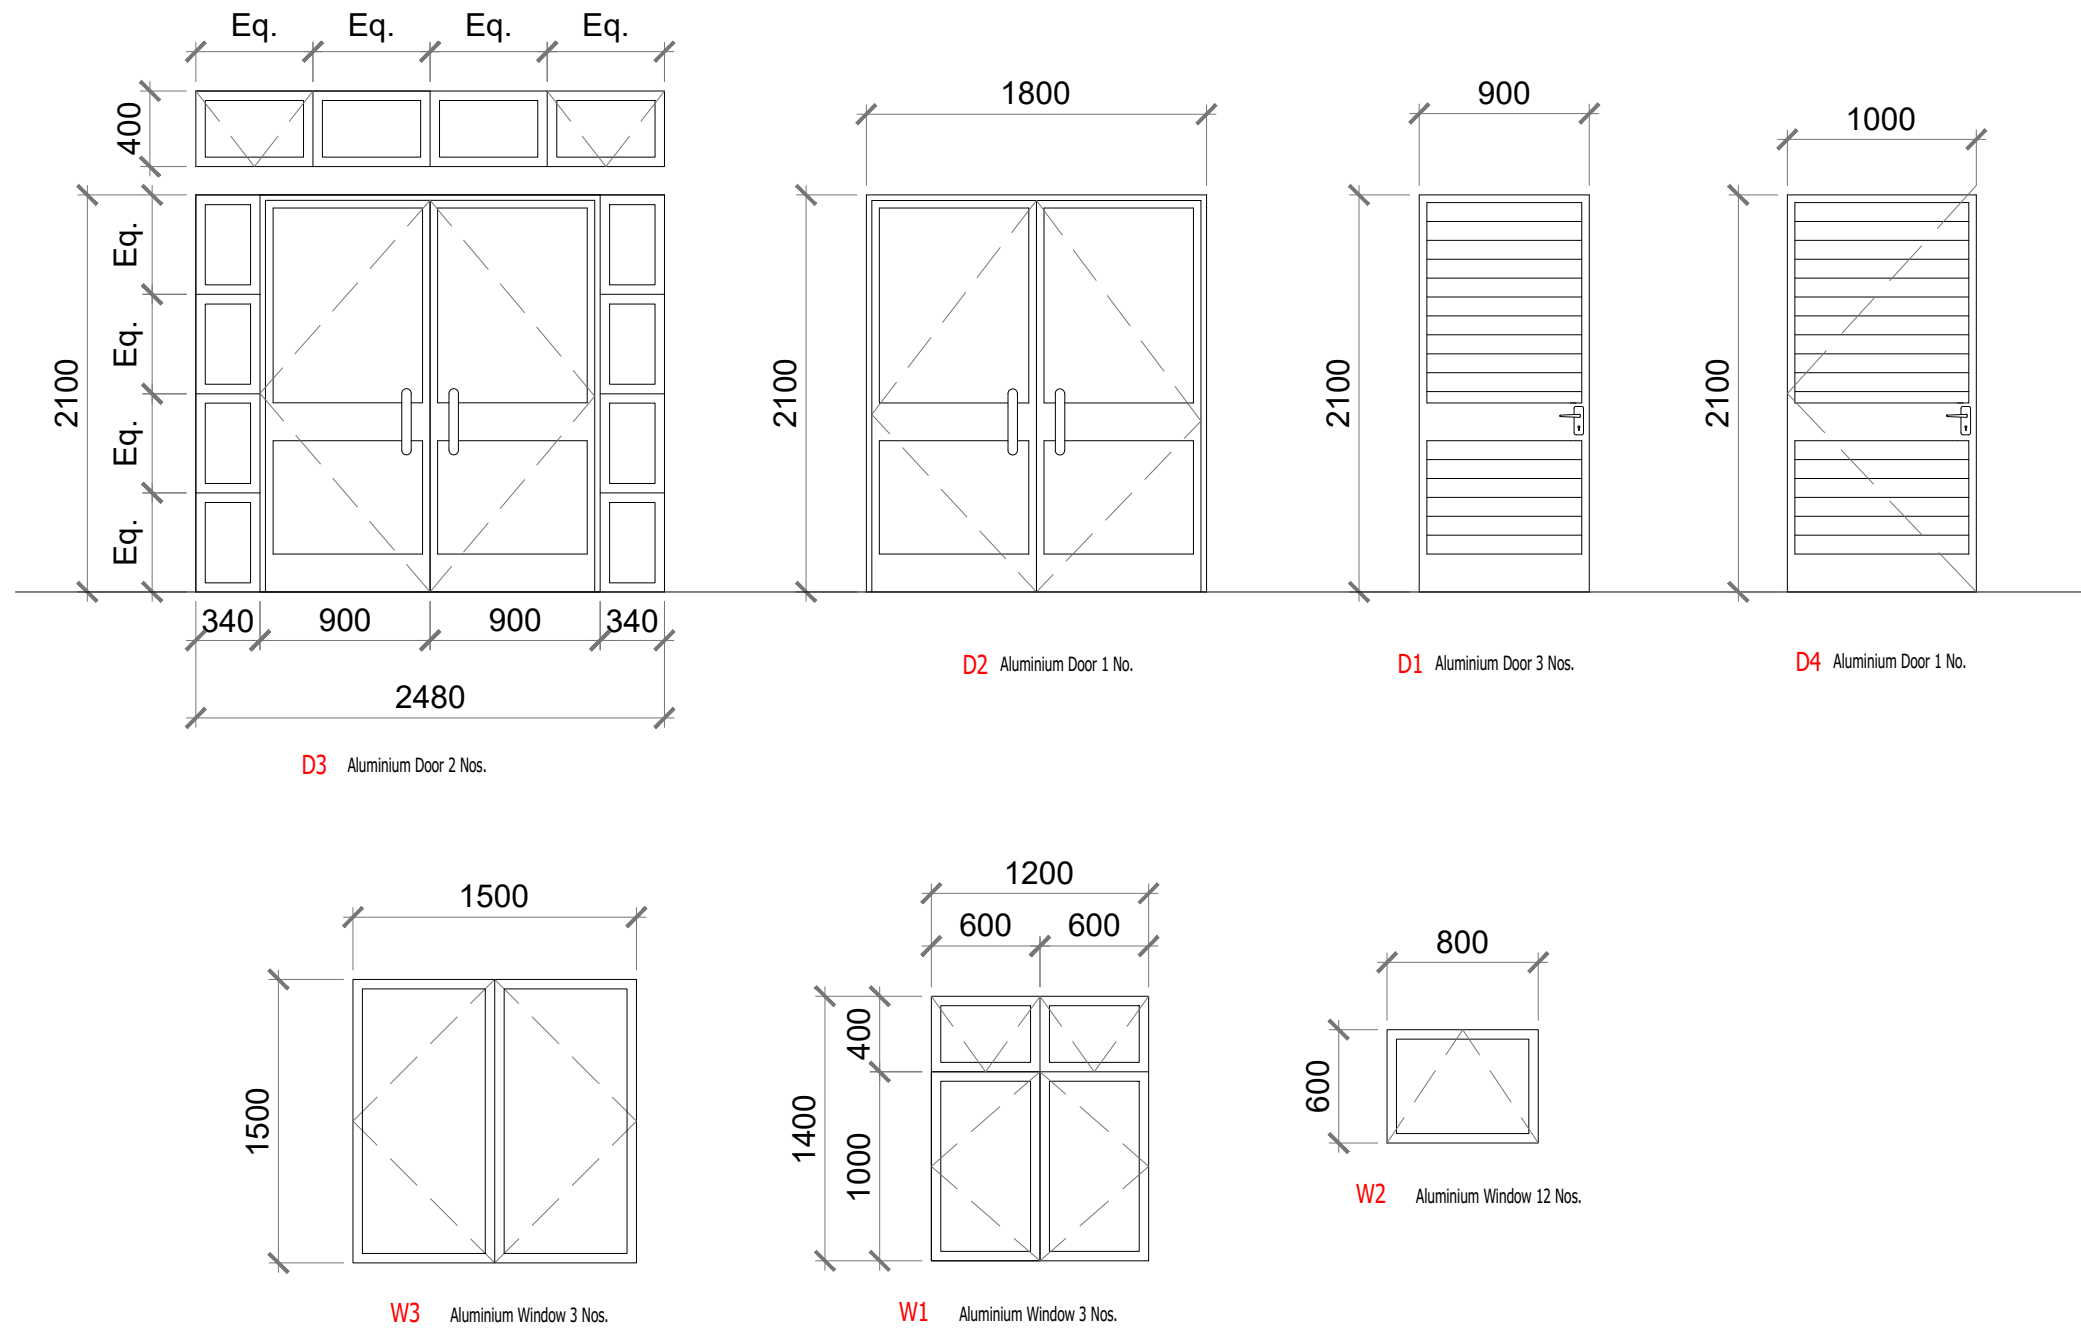

|             |            |         |            |        |   |   |  |  |  |
|-------------|------------|---------|------------|--------|---|---|--|--|--|
| Rev         | Date       | Made By | Checked By | App By | <div><div>DRAUGHTSMAN :</div><div><div><div><div>fashion &amp; design institute</div></div></div><div>Block A,<br/>MITD Complex<br/>Ebene, Reduit<br/>Telephone: (230) 467 6277<br/>Fax: (230) 466 4105</div></div></div> <div><div>CLIENT :</div><div><div>National Youth Council</div><div><div><div>National Youth Council</div><div>MAURITIUS</div></div></div></div><div>Mezzanine, Citadelle Mall,<br/>Corner Louis Pasteur &amp; Sir Virgil Naz Streets,<br/>Port-Louis<br/>Telephone: (230) 2061784<br/>email: : <a href="mailto:nycprocurement1@gmail.com">nycprocurement1@gmail.com</a></div></div> <div><div>PROJECT :</div><div>Upgrading of Youth Centre<br/>at Goodlands</div></div> <div><div>PLEASE DO NOT SCALE-<br/>USE FIGURED DIMENSIONS ONLY</div></div> | <div><div>DRAWING TITLE:</div><div>Schedule of Openings 1 (Main Building &amp; Disable Toilet)</div></div> <div><div>SCALE:</div><div>As Shown</div></div> <div><div>DRAWING STATUS:</div><div>For Tender</div></div> <div><div>DRAWING NO.:</div><div>GOO/014/NYC012</div></div> <div><div>REVISION</div><div>00</div></div> |  |  |  |
| First Issue |            |         |            |        |   |   |  |  |  |
| 00          | 17.03.2022 | A.B     | M.B        |        |   |   |  |  |  |
|             |            |         |            |        |   |   |  |  |  |
|             |            |         |            |        |   |   |  |  |  |
*Note: W4, W5, W6, W7 and W8 are found above the Glazed Partitions for the offices*

|             |            |         |            |        |
|-------------|------------|---------|------------|--------|
| Rev         | Date       | Made By | Checked By | App By |
| First Issue |            |         |            |        |
| 00          | 17.03.2022 | A.B     | M.B        |        |
|             |            |         |            |        |
|             |            |         |            |        |
**DRAUGHTSMAN :**



**fashion  
& design  
institute**

Block A,  
MITD Complex  
Ebene, Reduit  
Telephone: (230) 467 6277  
Fax: (230) 466 4105

**CLIENT :**

National Youth  
Council



Mezzanine, Citadelle Mall,  
Corner Louis Pasteur & Sir Virgil Naz Streets,  
Port-Louis  
Telephone: (230) 2061784  
email : [nycprocurement1@gmail.com](mailto:nycprocurement1@gmail.com)

**PROJECT :**

Upgrading of Youth Centre  
at Goodlands


---

PLEASE DO NOT SCALE-  
USE FIGURED DIMENSIONS ONLY


| <b>DRAWING TITLE:</b><br>Schedule of Openings 2 (Main Building & Disable Toilet) |                                      |
|----------------------------------------------------------------------------------|--------------------------------------|
| <b>SCALE:</b><br>As Shown                                                        | <b>DRAWING STATUS:</b><br>For Tender |
| <b>DRAWING NO.:</b><br>GOO/014/NYC013                                            | <b>REVISION</b><br><b>00</b>         |




| Rev | Date       | Made By | Checked By | App By                            | <div><div><b>DRAUGHTSMAN :</b></div><div><div><b>fashion &amp; design institute</b></div></div><div>Block A,<br/>MITD Complex<br/>Ebene, Reduit<br/>Telephone: (230) 467 6277<br/>Fax: (230) 466 4105</div></div> | <div><div><b>CLIENT :</b></div><div><div>National Youth Council</div><div>National Youth Council<br/>MAURITIUS</div></div><div>Mezzanine, Citadelle Mall,<br/>Corner Louis Pasteur &amp; Sir Virgil Naz Streets,<br/>Port-Louis<br/>Telephone: (230) 2061784<br/>email: : <a href="mailto:nycprocurement1@gmail.com">nycprocurement1@gmail.com</a></div></div> | <div><div><b>PROJECT :</b></div><div>Upgrading of Youth Centre<br/>at Goodlands</div></div> | <div><b>DRAWING TITLE:</b><br/>Watchman Post</div> |  |  |
|-----|------------|---------|------------|-----------------------------------|---|---|---------------------------------------------------------------------------------------------|----------------------------------------------------|--|--|
| 00  | 17.03.2022 | A.B     | M.B        | <div><b>SCALE:</b><br/>1:60</div> |   |   |                                                                                             | <div><b>DRAWING STATUS:</b><br/>For Tender</div>   |  |  |
|     |            |         |            |                                   |   |   |                                                                                             |                                                    |  |  |
|     |            |         |            |                                   | <div>PLEASE DO NOT SCALE-<br/>USE FIGURED DIMENSIONS ONLY</div>   | <div><b>DRAWING NO.:</b><br/>GOO/014/NYC014</div>   | <div><b>REVISION</b><br/>00</div>                                                           |                                                    |  |  |

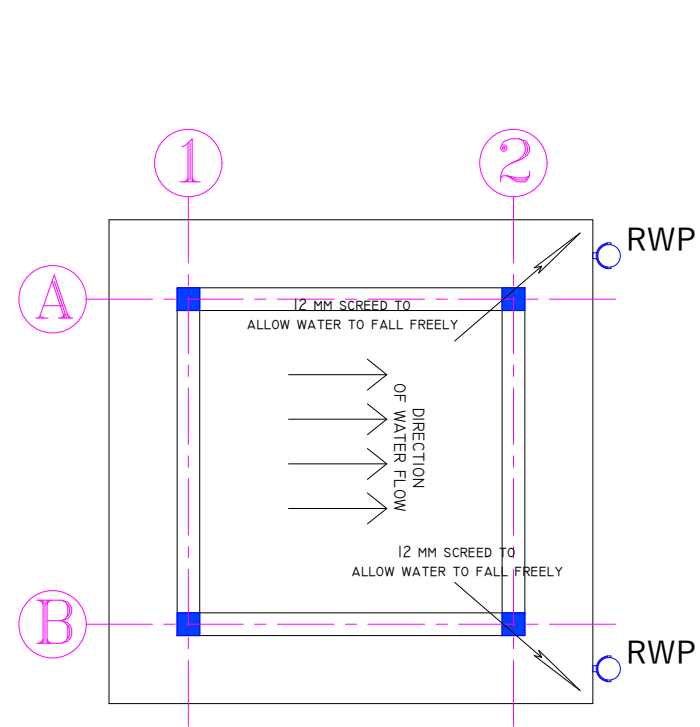


Roof Layout

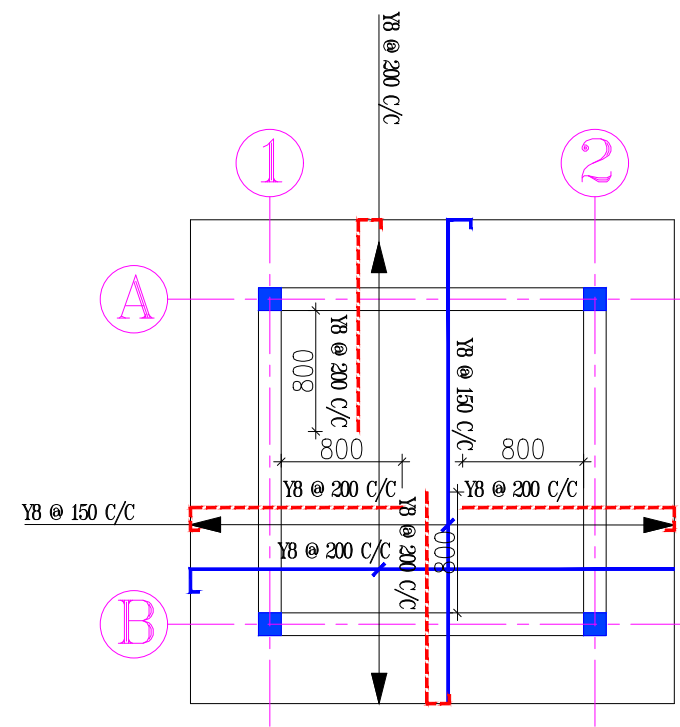


RC Slab Reinforcement

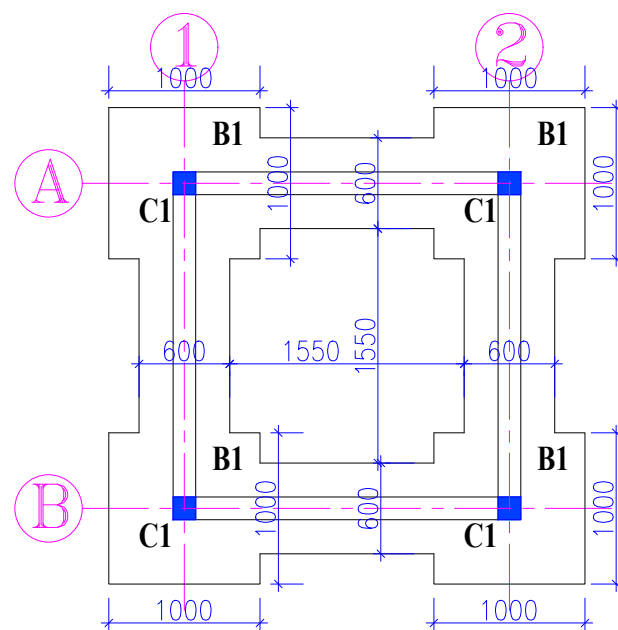

Foundation Layout

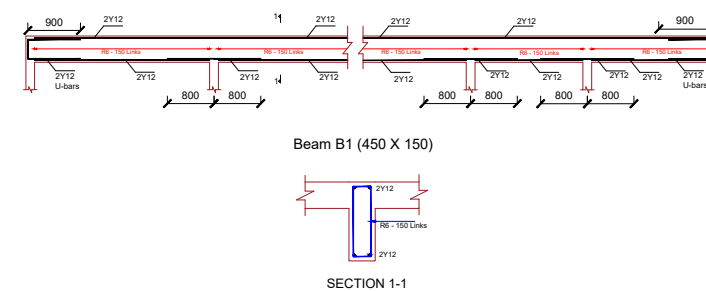

Beam Details

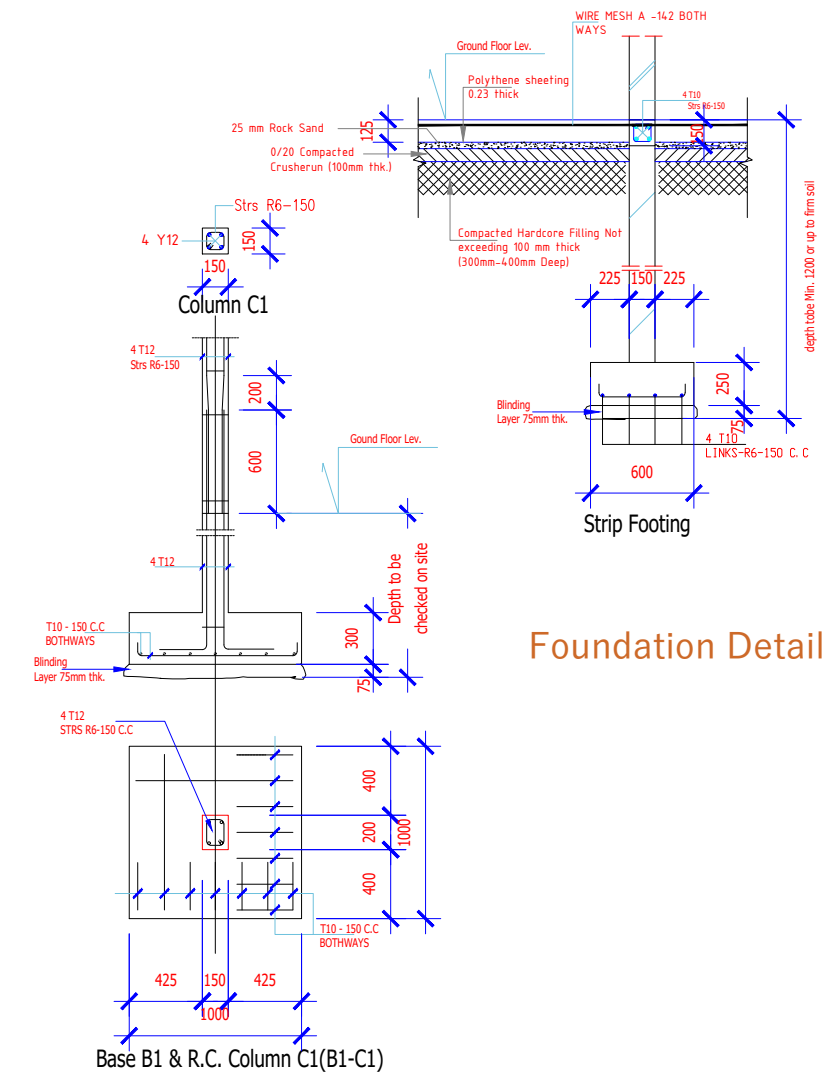

Foundation Details

| Rev         | Date       | Made By | Checked By | App By |
|-------------|------------|---------|------------|--------|
| First Issue |            |         |            |        |
| 00          | 17.03.2022 | A.B     | M.B        |        |
|             |            |         |            |        |
|             |            |         |            |        |
**DRAUGHTSMAN :**



Block A,  
MITD Complex  
Ebene, Reduit  
Telephone: (230) 467 6277  
Fax: (230) 466 4105

**CLIENT :**

**National Youth  
Council**



Mezzanine, Citadelle Mall,  
Corner Louis Pasteur & Sir Virgil Naz Streets,  
Port-Louis  
Telephone: (230) 2061784  
email : [nycprocurement1@gmail.com](mailto:nycprocurement1@gmail.com)

**PROJECT :**

Upgrading of Youth Centre  
at Goodlands

PLEASE DO NOT SCALE-  
USE FIGURED DIMENSIONS ONLY

**DRAWING TITLE:**

Watchman Post - Structural Details

**SCALE:**

As Shown



**DRAWING NO.:**

GOO/014/NYC015

**DRAWING STATUS:**

For Tender

**REVISION**  
**00**

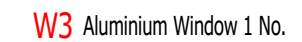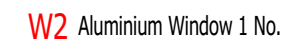

1. Aluminium openings shall be of aluminium alloy 6060 A.G.S and shall be to BS EN 1192 and BS EN 1529 regarding height, width, thickness & squareness or as per manufacturer's specifications. For water tightness and air tightness openings shall comply to BS EN 12207 or BS EN 12208. Resistance to wind load shall be to BS EN 12210 and to withstand cyclonic winds as per current wind gusts pressure over 280km/hr substantiated with calculations and certificates as required and to the approval of the Architect. Anodisation shall be to EWAA-Euras class 20 and shall be supplied with all hinges,knobs,handles etc as required.
2. Opening to be water tight air tight BS 16375 Part 1 Class A
3. Handle & lock to be BS 6093 part 1
4. Gasket (E.P.O.M) to BS4255 part 1
5. Opening to assembly to BS6093 & Glazing to BS 6262
6. Corned cleat any other reinforcement to be used must be of same aluminium mat.
7. 6mm thick clear glass to be used for all external doors
8. 4mm thick clear glass to be used for windows

Hydraulic rack and pinion , with separate speed

- UV and corrosion resistant polypropylene clips
- Lever action handle firmly locks the blades in the closed position
- Flexible PVC weatherstrips (head and sill) and overlapping blade combine to protect against the elements

|             |            |         |            |        |
|-------------|------------|---------|------------|--------|
| Rev         | Date       | Made By | Checked By | App By |
| First Issue |            |         |            |        |
| 00          | 17.03.2022 | A.B     | M.B        |        |
|             |            |         |            |        |
|             |            |         |            |        |
**DRAUGHTSMAN :**



fashion  
& design  
institute

Block A,  
MITD Complex  
Ebene, Reduit  
Telephone: (230) 467 6277  
Fax: (230) 466 4105

**CLIENT :**

National Youth  
Council



Mezzanine, Citadelle Mall,  
Corner Louis Pasteur & Sir Virgil Naz Streets,  
Port-Louis  
Telephone: (230) 2061784  
email : [nycprocurement1@gmail.com](mailto:nycprocurement1@gmail.com)

**PROJECT :**

Upgrading of Youth Centre  
at Goodlands

**DRAWING TITLE:**

Schedule of Openings (Watchman Post)

**SCALE:**

As Shown

**DRAWING STATUS:**

For Tender

**PLEASE DO NOT SCALE-  
USE FIGURED DIMENSIONS ONLY**


**DRAWING NO.:**

GOO/014/NYC016


**REVISION**

**00**


## MANHOLE DETAILS

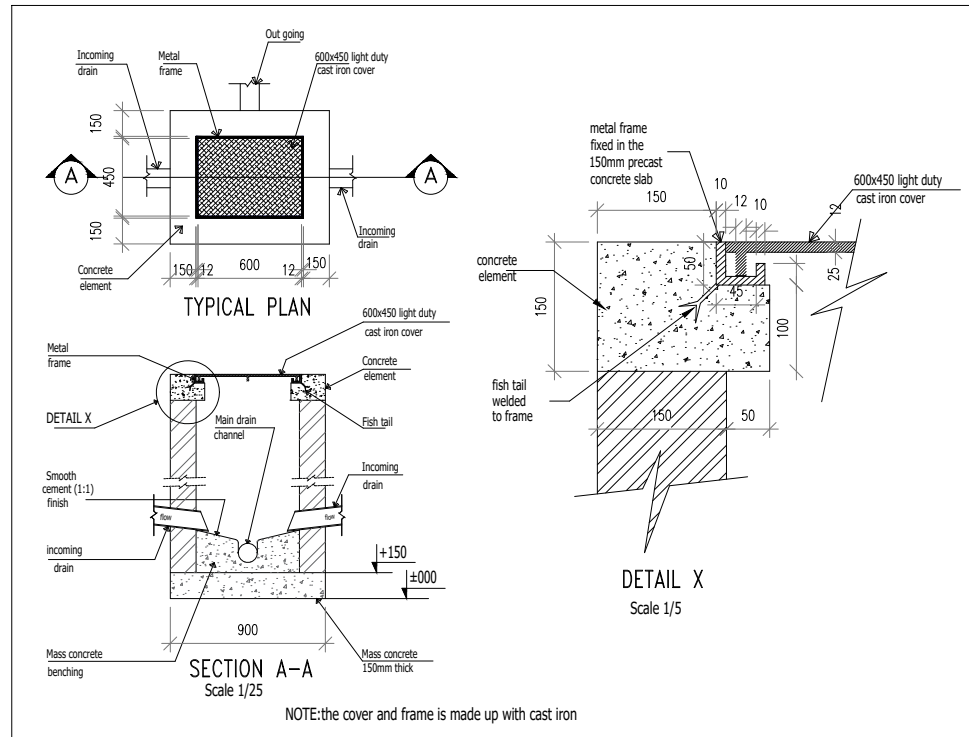

## SOAK AWAY DETAILS

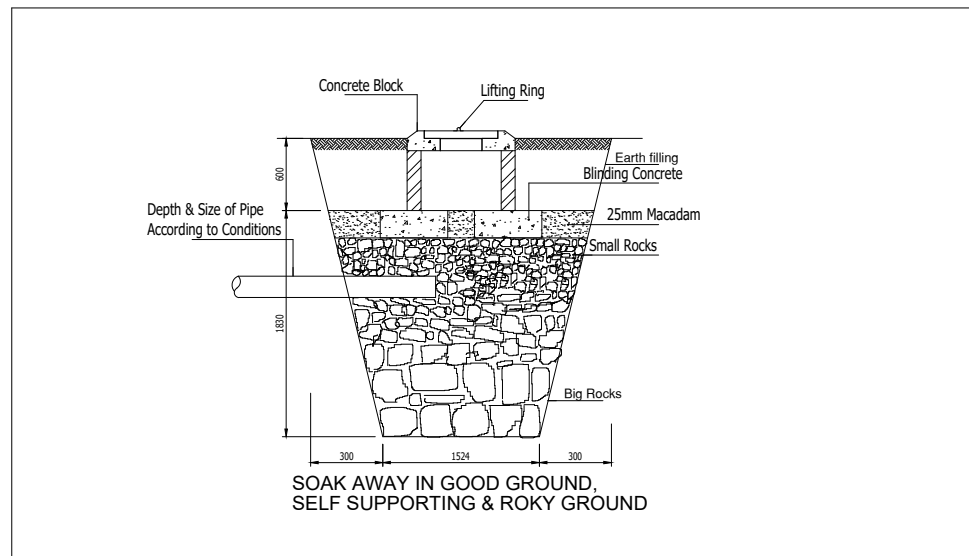

## CATCH PIT DETAILS

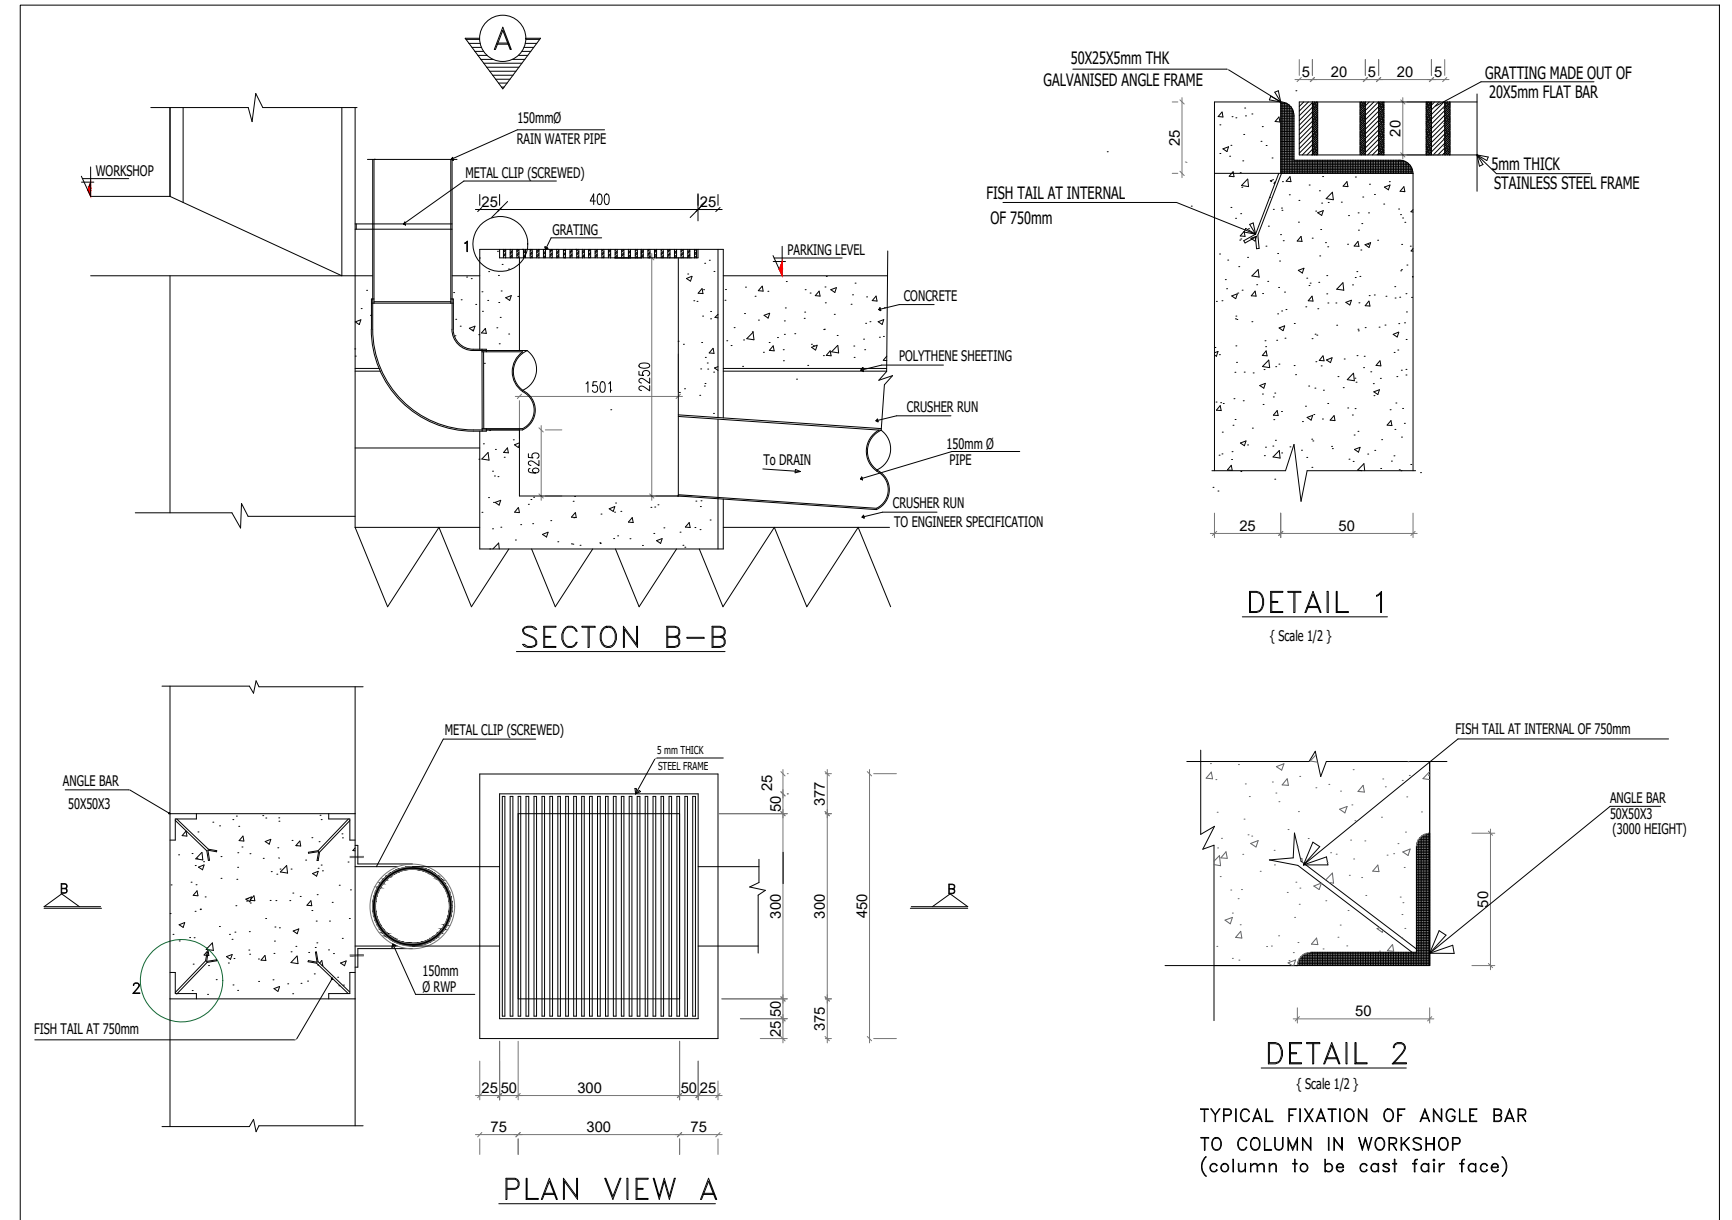

|             |            |         |            |        |   |   |                                                                                        |                                                            |  |  |                                  |  |  |
|-------------|------------|---------|------------|--------|---|---|----------------------------------------------------------------------------------------|------------------------------------------------------------|--|--|----------------------------------|--|--|
| Rev         | Date       | Made By | Checked By | App By | <div> <div>  <p><b>fashion<br/>&amp; design<br/>institute</b></p> </div> <div> <p>Block A,<br/>MITD Complex<br/>Ebene, Reduit<br/>Telephone: (230) 467 6277<br/>Fax: (230) 466 4105</p> </div> </div> | <div> <div> <p><b>CLIENT :</b></p> <p>National Youth<br/>Council</p>  <p>Mezzanine, Citadelle Mall,<br/>Corner Louis Pasteur &amp; Sir Virgil Naz Streets,<br/>Port-Louis<br/>Telephone: (230) 2061784<br/>email : <a href="mailto:nycprocurement1@gmail.com">nycprocurement1@gmail.com</a></p> </div> </div> | <div> <p><b>PROJECT :</b></p> <p>Upgrading of Youth Centre<br/>at Goodlands</p> </div> | <p><b>DRAWING TITLE:</b></p> <p>Water Disposal Details</p> |  |  |                                  |  |  |
| First Issue |            |         |            |        |   |   |                                                                                        |                                                            |  |  |                                  |  |  |
| 00          | 17.03.2022 | A.B     | M.B        |        |   |   |                                                                                        |                                                            |  |  |                                  |  |  |
|             |            |         |            |        |   |   |                                                                                        |                                                            |  |  |                                  |  |  |
|             |            |         |            |        |   |   |                                                                                        | <p><b>DRAWING STATUS:</b></p> <p>For Tender</p>            |  |  |                                  |  |  |
|             |            |         |            |        |   |   |                                                                                        | <p><b>DRAWING NO.:</b></p> <p>GOO/014/NYC017</p>           |  |  | <p><b>REVISION</b></p> <p>00</p> |  |  |